



March 24, 2004

State of Utah
Division of Oil, Gas & Mining
Attn: Diana Whitney
1594 West North Temple - Suite 1210
P.O. Box 145801
Salt Lake City, Utah 84114-5801

RE: Applications for Permit to Drill: Federal 2-4-9-18, 3-4-9-18, 5-4-9-18, 6-4-9-18, 8-4-9-18, 10-4-9-18, 12-4-9-18, and 16-4-9-18.

Dear Diana:

Enclosed find APD's on the above referenced wells. If you have any questions, feel free to give either Brad or myself a call.

Sincerely,

Mandie Crozier
Regulatory Specialist

mc
enclosures

RECEIVED
MAR 26 2004
DIV. OF OIL, GAS & MINING

Form 3160-3
(September 2001)UNITED STATES
DEPARTMENT OF THE INTERIOR
BUREAU OF LAND MANAGEMENT

APPLICATION FOR PERMIT TO DRILL OR REENTER

FORM APPROVED
OMB No. 1004-0136
Expires January 31, 20045. Lease Serial No.
U-174246. If Indian, Allottee or Tribe Name
N/A7. If Unit or CA Agreement, Name and No.
N/A8. Lease Name and Well No.
Federal 8-4-9-189. API Well No.
43-047-3559310. Field and Pool, or Exploratory
Eight Mile Flat11. Sec., T., R., M., or Blk. and Survey or Area
SE/NE Sec. 4, T9S R18E12. County or Parish
Uintah13. State
UT1a. Type of Work: ☒ DRILL ☐ REENTER1b. Type of Well: ☒ Oil Well ☐ Gas Well ☐ Other ☒ Single Zone ☐ Multiple Zone2. Name of Operator
Inland Production Company3a. Address
Route #3 Box 3630, Myton UT 840523b. Phone No. (include area code)
(435) 646-3721

4. Location of Well (Report location clearly and in accordance with any State requirements. *)

At surface SE/NE 1980' FNL 660' FEL 4434992Y 40.06177
At proposed prod. zone 594597X -109.8908214. Distance in miles and direction from nearest town or post office*
Approximately 20.9 miles southeast of Myton, Utah15. Distance from proposed*
location to nearest
property or lease line, ft.
(Also to nearest drig. unit line, if any) Approx. 660' f/lease, NA f/unit16. No. of Acres in lease
639.8417. Spacing Unit dedicated to this well
40 Acres18. Distance from proposed location*
to nearest well, drilling, completed,
applied for, on this lease, ft. Approx. 2680'19. Proposed Depth
6500'20. BLM/BIA Bond No. on file
#448894421. Elevations (Show whether DF, KDB, RT, GL, etc.)
4925' GL22. Approximate date work will start*
3rd Quarter 200423. Estimated duration
Approximately seven (7) days from spud to rig release.

24. Attachments

The following, completed in accordance with the requirements of Onshore Oil and Gas Order No.1, shall be attached to this form:

1. Well plat certified by a registered surveyor.
2. A Drilling Plan.
3. A Surface Use Plan (if the location is on National Forest System Lands, the SUPO shall be filed with the appropriate Forest Service Office).

4. Bond to cover the operations unless covered by an existing bond on file (see Item 20 above).
5. Operator certification.
6. Such other site specific information and/or plans as may be required by the authorized officer.

25. Signature

Mandie Crozier

Name (Printed/Typed)

Mandie Crozier

Date

3/24/04

Title

Regulatory Specialist

Approved by (Signature)

Title

Name (Printed/Typed)

BRADLEY G. HILL
ENVIRONMENTAL SCIENTIST III

Date

03-31-04

Application approval does not warrant or certify the the applicant holds legal or equitable title to those rights in the subject lease which would entitle the applicant to conduct operations thereon.

Conditions of approval, if any, are attached.

Title 18 U.S.C. Section 1001 and Title 43 U.S.C. Section 1212, make it a crime for any person knowingly and willfully to make to any department or agency of the United States any false, fictitious or fraudulent statements or representations as to any matter within its jurisdiction.

*(Instructions on reverse)

RECEIVED


MAR 26 2004

DIV. OF OIL, GAS & MINING

T9S, R18E, S.L.B.&M.

INLAND PRODUCTION COMPANY

WELL LOCATION, FEDERAL 8-4-9-18,
LOCATED AS SHOWN IN THE SE 1/4 NE
1/4 OF SECTION 4, T9S, R18E, S.L.B.&M.
UINTAH COUNTY, UTAH.

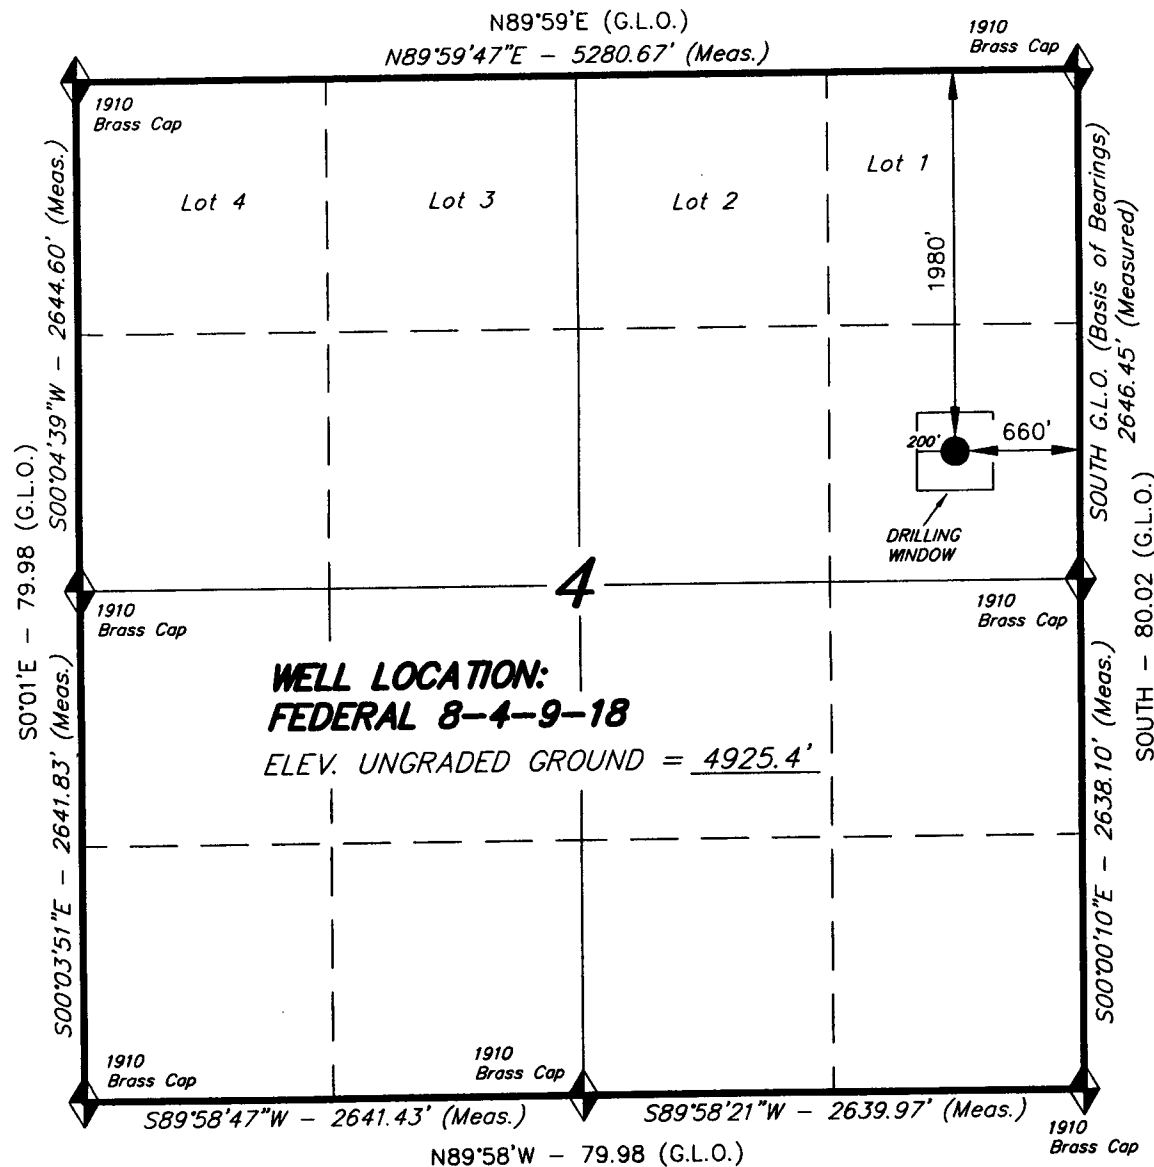

**WELL LOCATION:
FEDERAL 8-4-9-18**

ELEV. UNGRADED GROUND = 4925.4'

THIS IS TO CERTIFY THAT THE LAND PLAT WAS
PREPARED FROM FIELD NOTES OF ACTUAL SURVEYS
MADE BY ME OR UNDER MY SUPERVISION AND THAT
THE SAME ARE TRUE AND CORRECT TO THE BEST OF
MY KNOWLEDGE AND BELIEF.

REGISTERED LAND SURVEYOR
STACY W. STEWART
REGISTRATION No. 189377
STATE OF UTAH

TRI STATE LAND SURVEYING & CONSULTING

180 NORTH VERNAL AVE. - VERNAL, UTAH 84078
(435) 781-2501

SCALE: 1" = 1000'

SURVEYED BY: K.G.S.

DATE: 1-5-04

DRAWN BY: J.R.S.

NOTES:

FILE #

◆ = SECTION CORNERS LOCATED

BASIS OF ELEV; U.S.G.S. 7-1/2 min QUAD (PARIETTE DRAW SW)

INLAND PRODUCTION COMPANY
FEDERAL #8-4-9-18
SE/NE SECTION 4, T9S, R18E
UINTAH COUNTY, UTAH

ONSHORE ORDER NO. 1

DRILLING PROGRAM

1. **GEOLOGIC SURFACE FORMATION:**

Uinta formation of Upper Eocene Age

2. **ESTIMATED TOPS OF IMPORTANT GEOLOGIC MARKERS:**

Uinta	0' – 1640'
Green River	1640'
Wasatch	6080'

3. **ESTIMATED DEPTHS OF ANTICIPATED WATER, OIL, GAS OR MINERALS:**

Green River Formation 1640' – 6500' - Oil

4. **PROPOSED CASING PROGRAM**

Please refer to the Monument Butte Field Standard Operation Procedure (SOP).

5. **MINIMUM SPECIFICATIONS FOR PRESSURE CONTROL:**

Please refer to the Monument Butte Field SOP. See Exhibit "C".

6. **TYPE AND CHARACTERISTICS OF THE PROPOSED CIRCULATION MUDS:**

Please refer to the Monument Butte Field SOP.

7. **AUXILIARY SAFETY EQUIPMENT TO BE USED:**

Please refer to the Monument Butte Field SOP.

8. **TESTING, LOGGING AND CORING PROGRAMS:**

Please refer to the Monument Butte Field SOP.

9. **ANTICIPATED ABNORMAL PRESSURE OR TEMPERATURE:**

The anticipated maximum bottom hole pressure is 2000 psi. It is not anticipated that abnormal temperatures will be encountered.

10. **ANTICIPATED STARTING DATE AND DURATION OF THE OPERATIONS:**

Please refer to the Monument Butte Field SOP.

**INLAND PRODUCTION COMPANY
FEDERAL #8-4-9-18
SE/NE SECTION 8, T9S, R18E
UINTAH COUNTY, UTAH**

ONSHORE ORDER NO. 1

MULTI-POINT SURFACE USE & OPERATIONS PLAN

1. EXISTING ROADS

See attached Topographic Map "A"

To reach Inland Production Company well location site Federal #8-4-9-18 located in the SE 1/4 NE 1/4 Section 4, T9S, R18E, Uintah County, Utah:

Proceed southwesterly out of Myton, Utah along Highway 40 - 1.6 miles \pm to the junction of this highway and UT State Hwy 53; proceed southeasterly along Hwy 53 - 11.7 miles \pm to it's junction with an existing road to the southeast; proceed southeasterly - 3.6 miles \pm to it's junction with an existing road to the east; proceed northeasterly - 1.7 miles \pm to it's junction with an existing road to the northeast; proceed northeasterly - 2.3 miles \pm to it's junction with the beginning of the proposed access road; proceed northerly along the proposed access road 360' \pm to the proposed well location.

2. PLANNED ACCESS ROAD

See Topographic Map "B" for the location of the proposed access road.

3. LOCATION OF EXISTING WELLS

Refer to Exhibit "B".

4. LOCATION OF EXISTING AND/OR PROPOSED FACILITIES

Please refer to the Monument Butte Field Standard Operating Procedure (SOP).

5. LOCATION AND TYPE OF WATER SUPPLY

Please refer to the Monument Butte Field SOP. See Exhibit "A".

6. SOURCE OF CONSTRUCTION MATERIALS

Please refer to the Monument Butte Field SOP.

7. METHODS FOR HANDLING WASTE DISPOSAL

Please refer to the Monument Butte Field SOP.

8. ANCILLARY FACILITIES

Please refer to the Monument Butte Field SOP.

9. **WELL SITE LAYOUT**

See attached Location Layout Diagram.

10. **PLANS FOR RESTORATION OF SURFACE**

Please refer to the Monument Butte Field SOP.

11. **SURFACE OWNERSHIP** - Bureau Of Land Management

12. **OTHER ADDITIONAL INFORMATION**

The Archaeological Resource Survey and Paleontological Resource Survey for this area are attached. MOAC Report #03-154, 2/3/04. Paleontological Resource Survey prepared by, Wade E. Miller, 11/15/03. See attached report cover pages, Exhibit "D".

Inland Production Company requests a 50' ROW for the Federal #8-4-9-18 to allow for construction of a 6" gas gathering line, and a 3" poly fuel gas line. Both lines will tie in to the existing pipeline infrastructure. Refer to Topographic Map "C." For a ROW plan of development, please refer to the Monument Butte Field SOP.

Water Disposal

Immediately upon first production, all produced water will be confined to a steel storage tank. If the production water meets quality guidelines, it is transported to the Ashley, Monument Butte, Jonah, and Beluga water injection facilities by company or contract trucks. Subsequently, the produced water is injected into approved Class II wells to enhance Inland's secondary recovery project.

Water not meeting quality criteria, is disposed at Inland's Pariette #4 disposal well (Sec. 7, T9S R19E) or at State of Utah approved surface disposal facilities.

Reserve Pit Liner

Please refer to the Monument Butte Field SOP.

Location and Reserve Pit Reclamation

Please refer to the Monument Butte Field SOP.

The following seed mixture will be used on the topsoil stockpile, to the recontoured surface of the reserve pit, and for final reclamation: (All poundages are in pure live seed)

Shadscale	<i>Atriplex confertifolia</i>	4 lbs/acre
Scarlet globmallow	<i>Sphaeralcea conccinea</i>	4 lbs/acre
Galleta grass	<i>Hilaria jamesii</i>	4 lbs/acre

Details of the On-Site Inspection

The proposed Federal #8-4-9-18 was on-sited on 10/9/03. The following were present; Brad Mecham (Inland Production), Byron Tolman (Bureau of Land Management), and a SWCA representative. Weather conditions were clear.

13. **LESSEE'S OR OPERATORS REPRESENTATIVE AND CERTIFICATION**

Representative

Name: Brad Mecham

Address: Route #3 Box 3630
Myton, UT 84052

Telephone: (435) 646-3721

Certification

Please be advised that INLAND PRODUCTION COMPANY is considered to be the operator of well #8-4-9-18 SE/NE Section 4, Township 9S, Range 18E: Lease U-17424 Uintah County, Utah: and is responsible under the terms and conditions of the lease for the operations conducted upon the leased lands. Bond coverage is provided by Hartford Accident #4488944.

I hereby certify that the proposed drillsite and access route have been inspected, and I am familiar with the conditions which currently exist; that the statements made in this plan are true and correct to the best of my knowledge; and that the work associated with the operations proposed here will be performed by Inland Production Company and its contractors and subcontractors in conformity with this plan and the terms and conditions under which it is approved. This statement is subject to the provisions of 18 U.S.C. 1001 for the filing of a false statement.


3/24/04

Date



Mandie Crozier
Regulatory Specialist

FEDERAL 8-4-9-18
Section 4, T9S, R18E, S.L.B.&M.




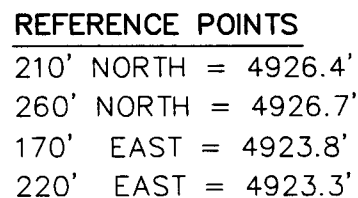


Tri State (435) 781-2501
Land Surveying, Inc.
180 NORTH VERNAL AVE. VERNAL, UTAH 84078

INLAND PRODUCTION COMPANY

CROSS SECTIONS

FEDERAL 8-4-9-18

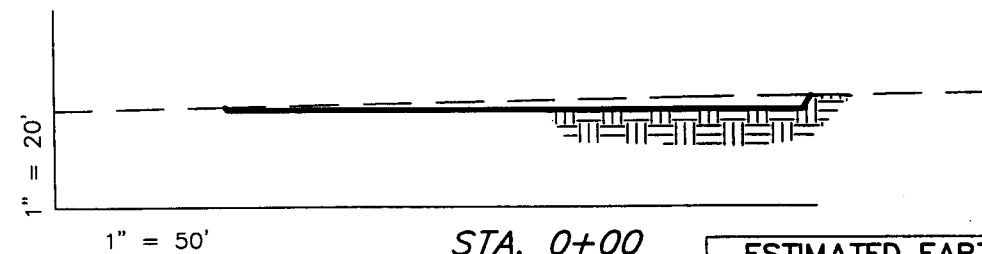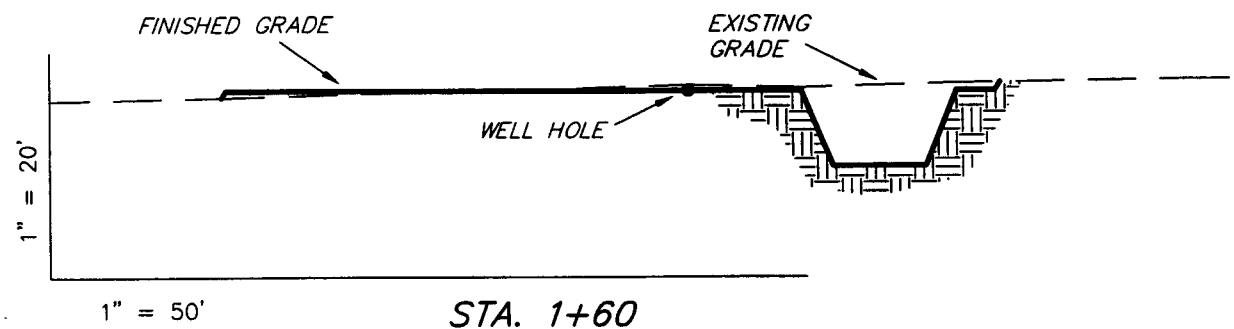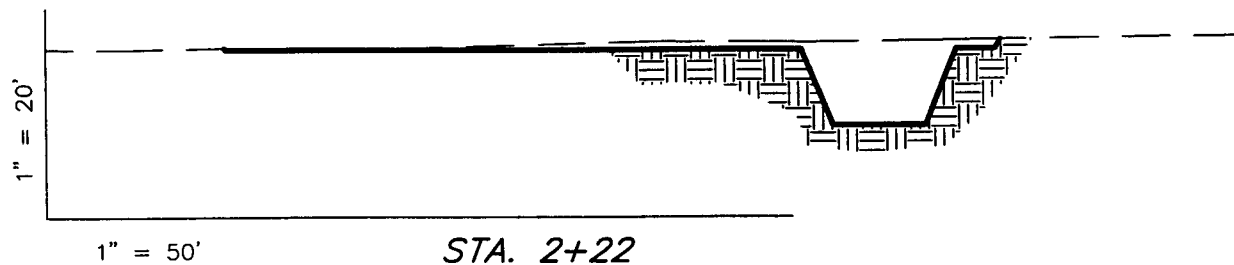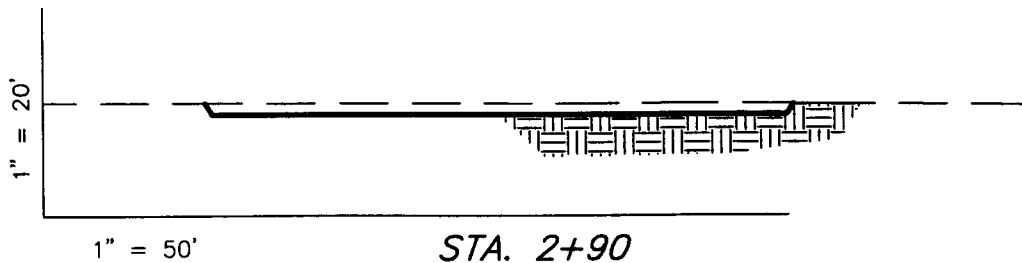

NOTE:
UNLESS OTHERWISE NOTED
ALL CUT/FILL SLOPES ARE
AT 1.5:1

ESTIMATED EARTHWORK QUANTITIES (No Shrink or swell adjustments have been used) (Expressed in Cubic Yards)

ITEM	CUT	FILL	6" TOPSOIL	EXCESS
PAD	310	310	Topsoil is not included in Pad Cut	0
PIT	640	0		640
TOTALS	950	310	890	640

SURVEYED BY: K.G.S.

SCALE: 1" = 50'

DRAWN BY: J.R.S.


DATE: 1-5-04

Tri State
Land Surveying, Inc.
180 NORTH VERNAL AVE. VERNAL, UTAH 84078
(435) 781-2501

INLAND PRODUCTION COMPANY

TYPICAL RIG LAYOUT

FEDERAL 8-4-9-18

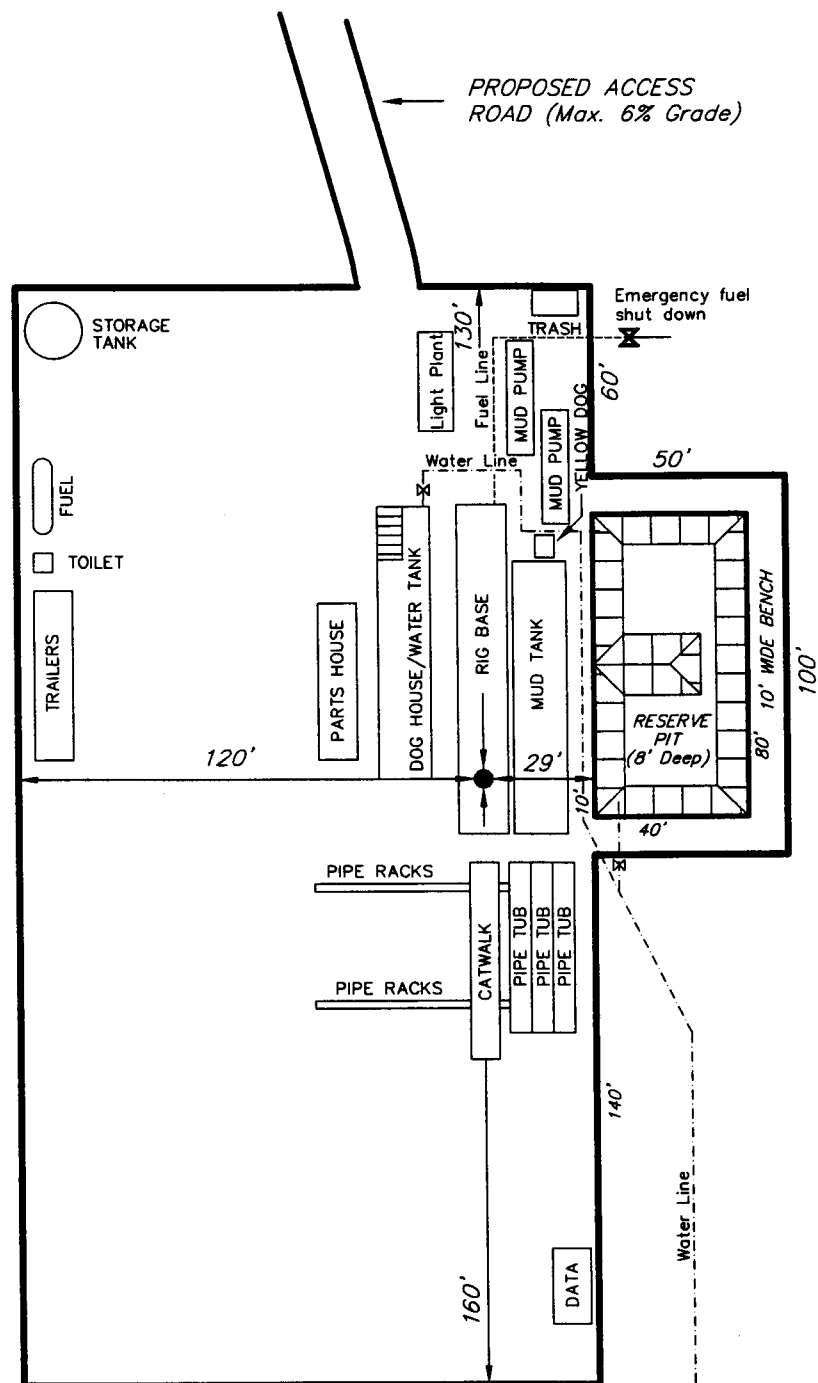

SURVEYED BY: K.G.S.

SCALE: 1" = 50'


DRAWN BY: J.R.S.

DATE: 1-5-04

Tri State
Land Surveying, Inc.

(435) 781-2501

180 NORTH VERNAL AVE. VERNAL, UTAH 84078

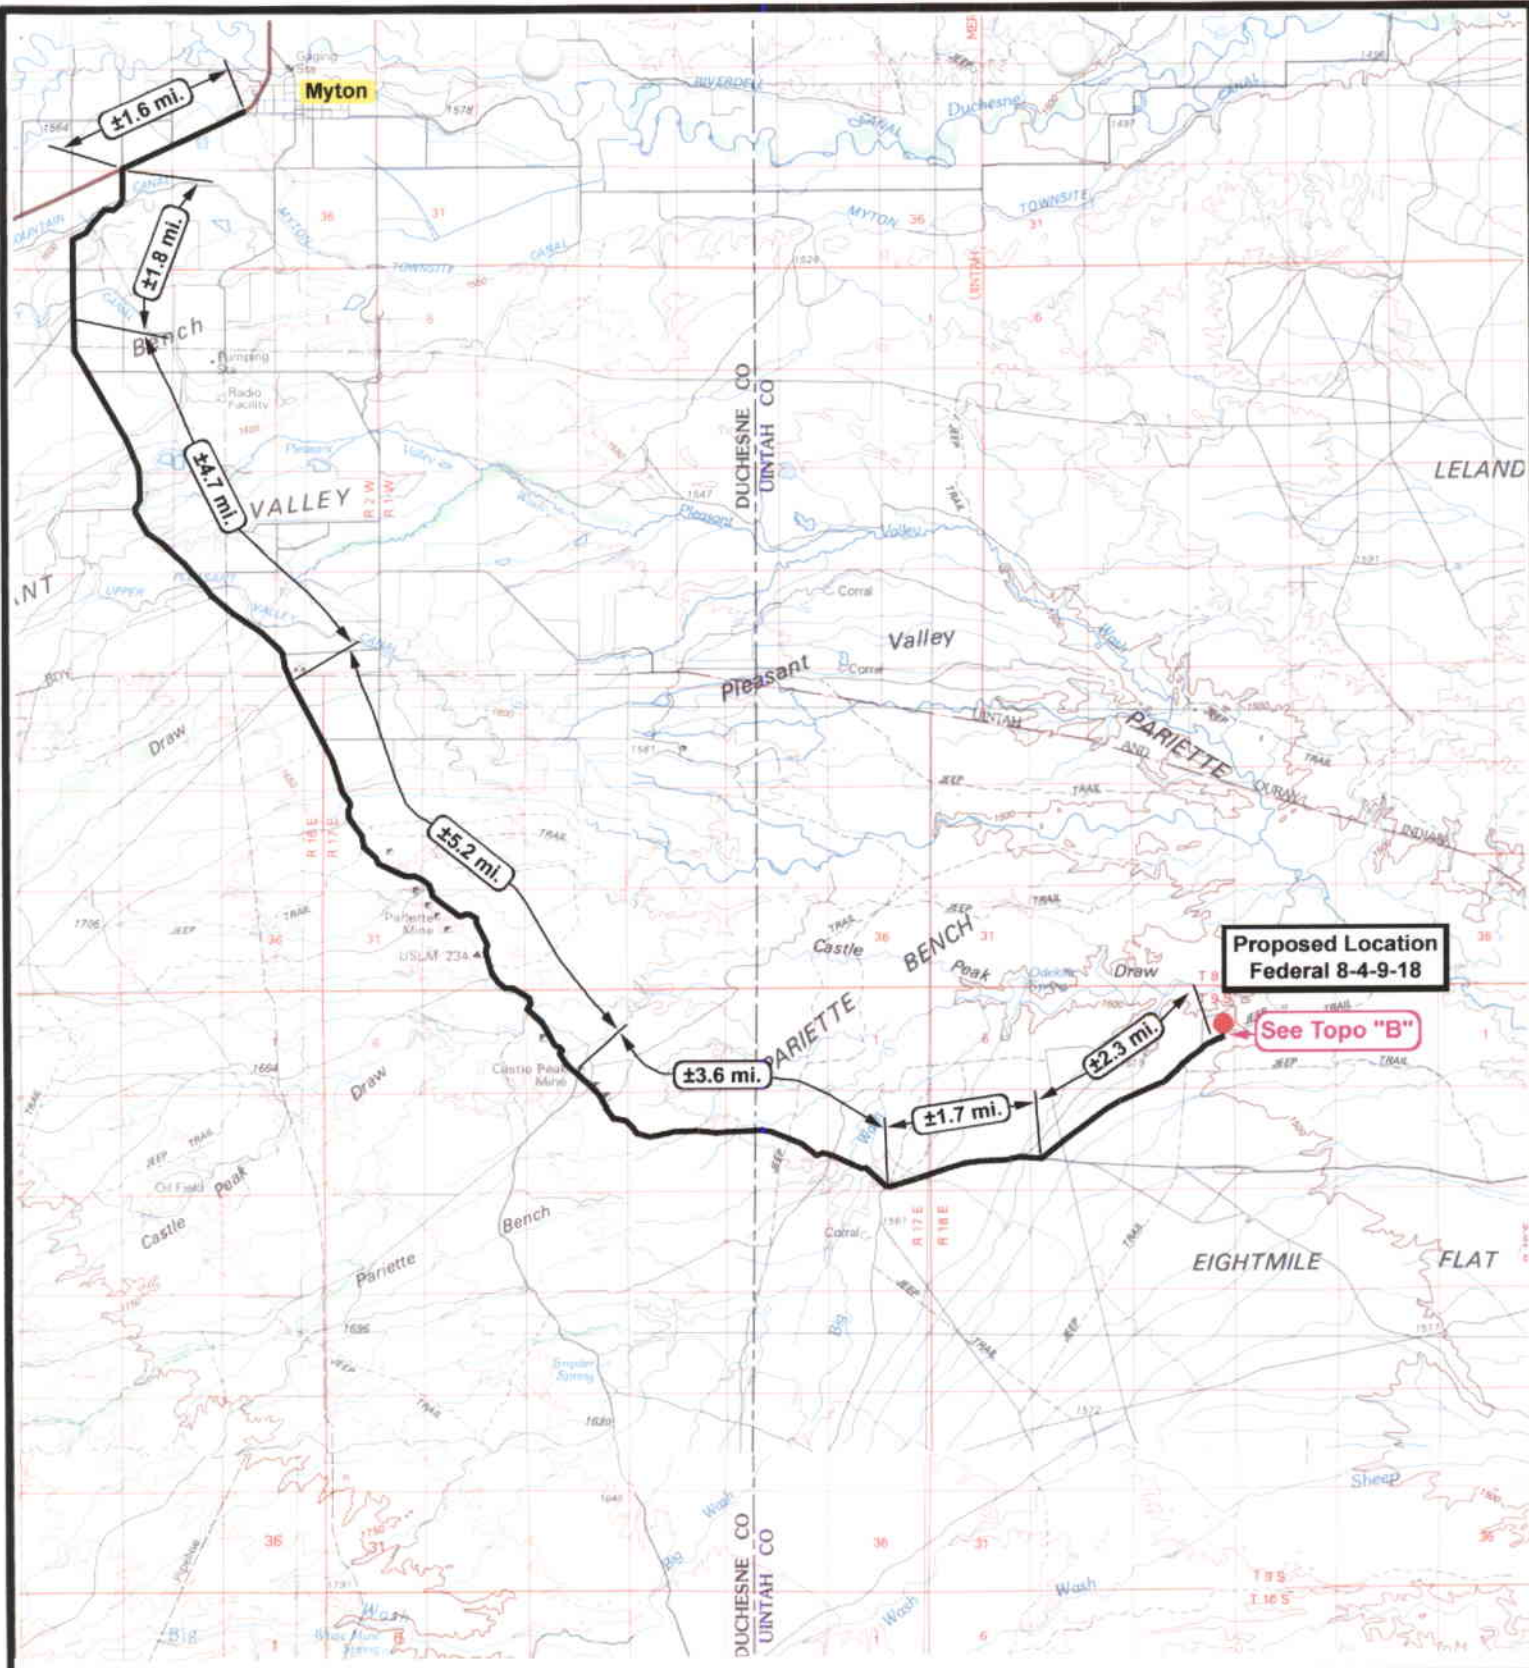

**Proposed Location
Federal 8-4-9-18**

See Topo "B"



**Federal 8-4-9-18
SEC. 4, T9S, R18E, S.L.B.&M.**




**Tri-State
Land Surveying Inc.**
(435) 781-2501
180 North Vernal Ave. Vernal, Utah 84078

SCALE: 1 = 120,000
DRAWN BY: bgm
DATE: 02-05-2004

Legend
— Existing Road
— Proposed Access

**TOPOGRAPHIC MAP
"A"**

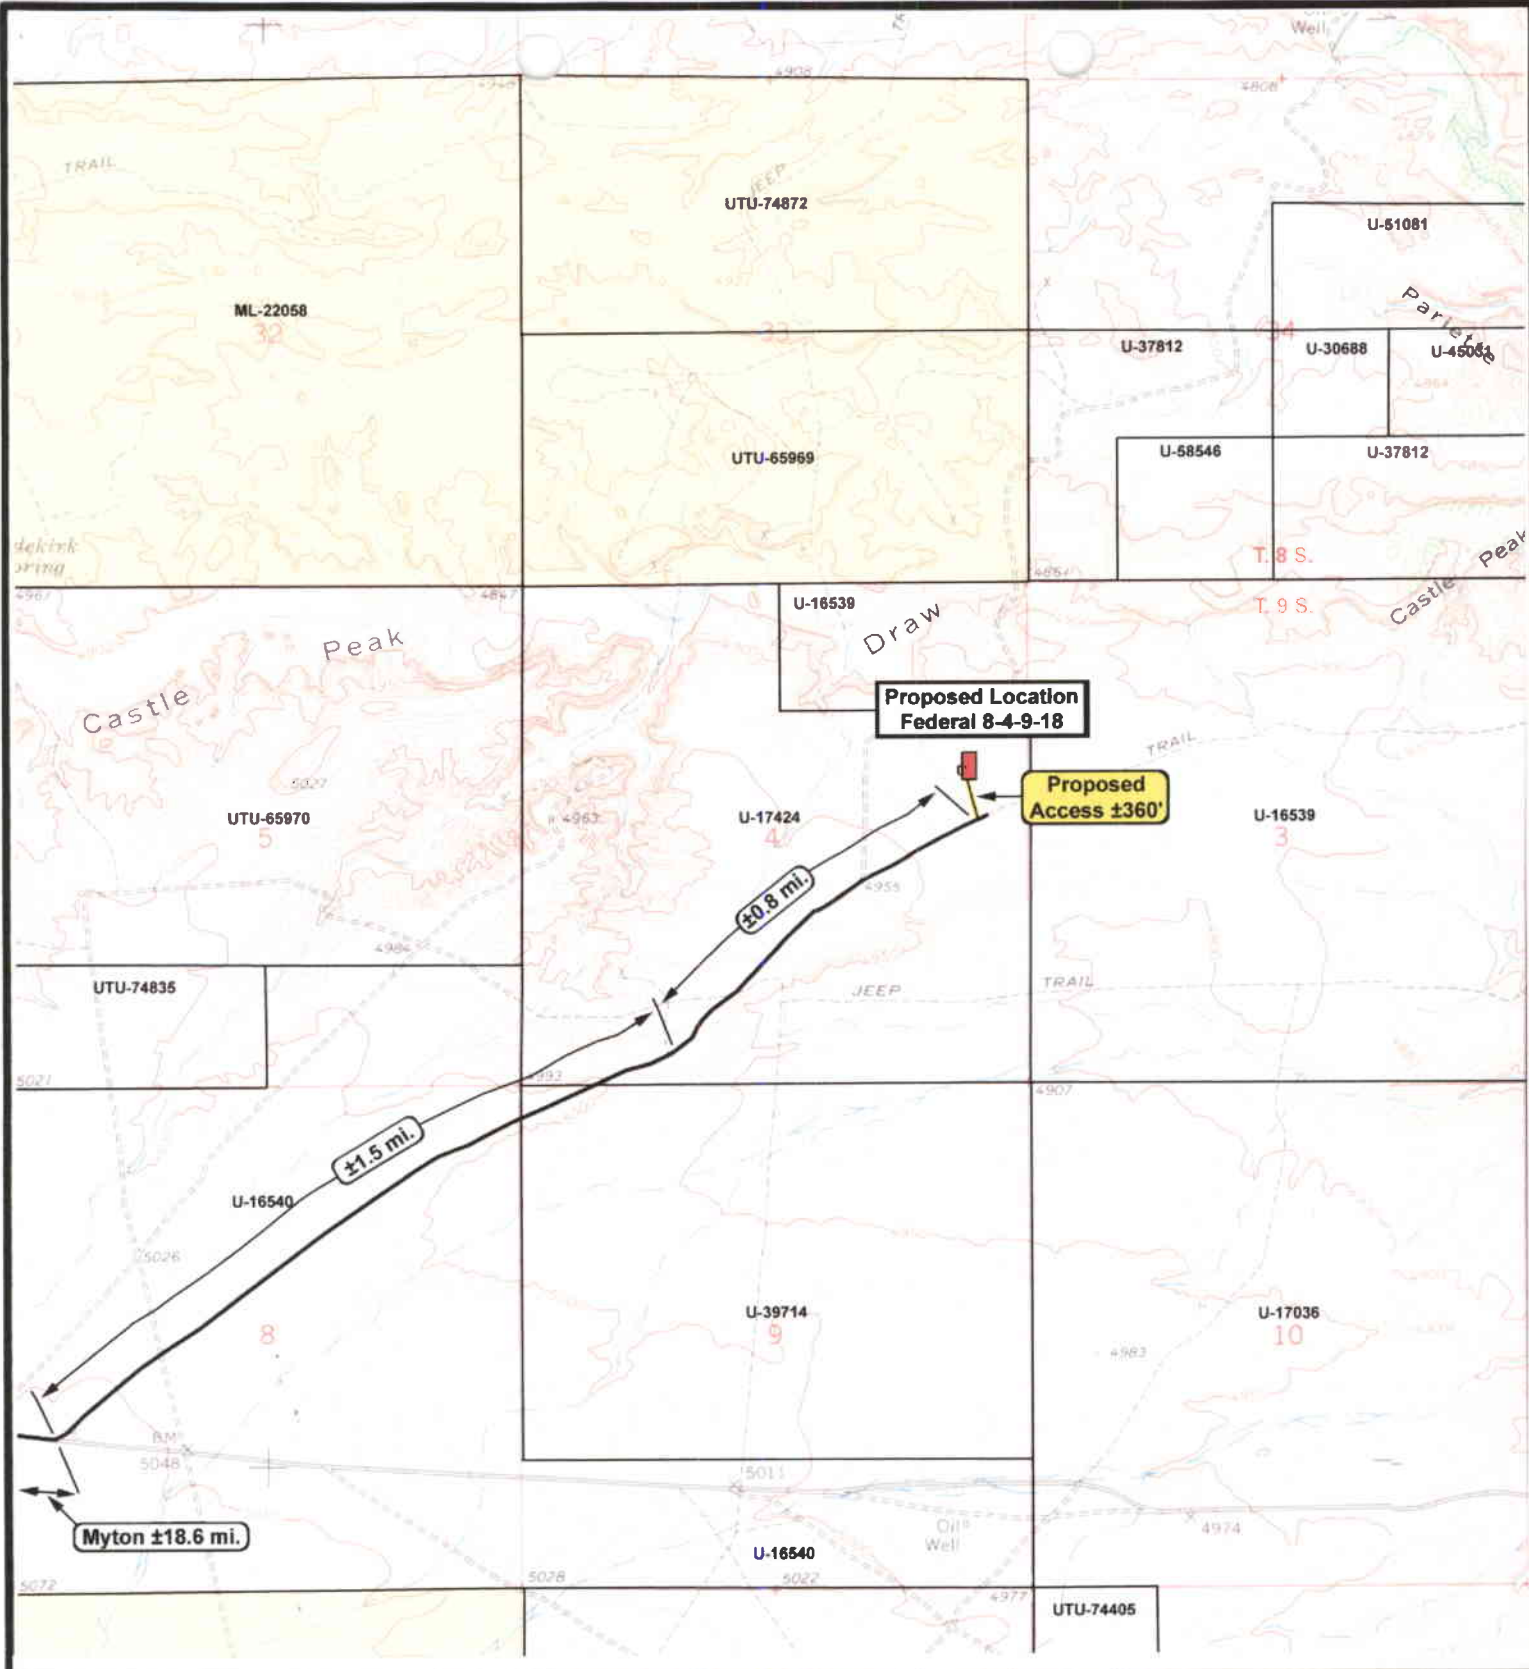

Federal 8-4-9-18
SEC. 4, T9S, R18E, S.L.B.&M.



Tri-State
Land Surveying Inc.
 (435) 781-2501
 180 North Vernal Ave. Vernal, Utah 84078

SCALE: 1" = 2,000'
 DRAWN BY: bgm
 DATE: 02-05-2004


Legend

Existing Road

Proposed Access

TOPOGRAPHIC MAP

"B"

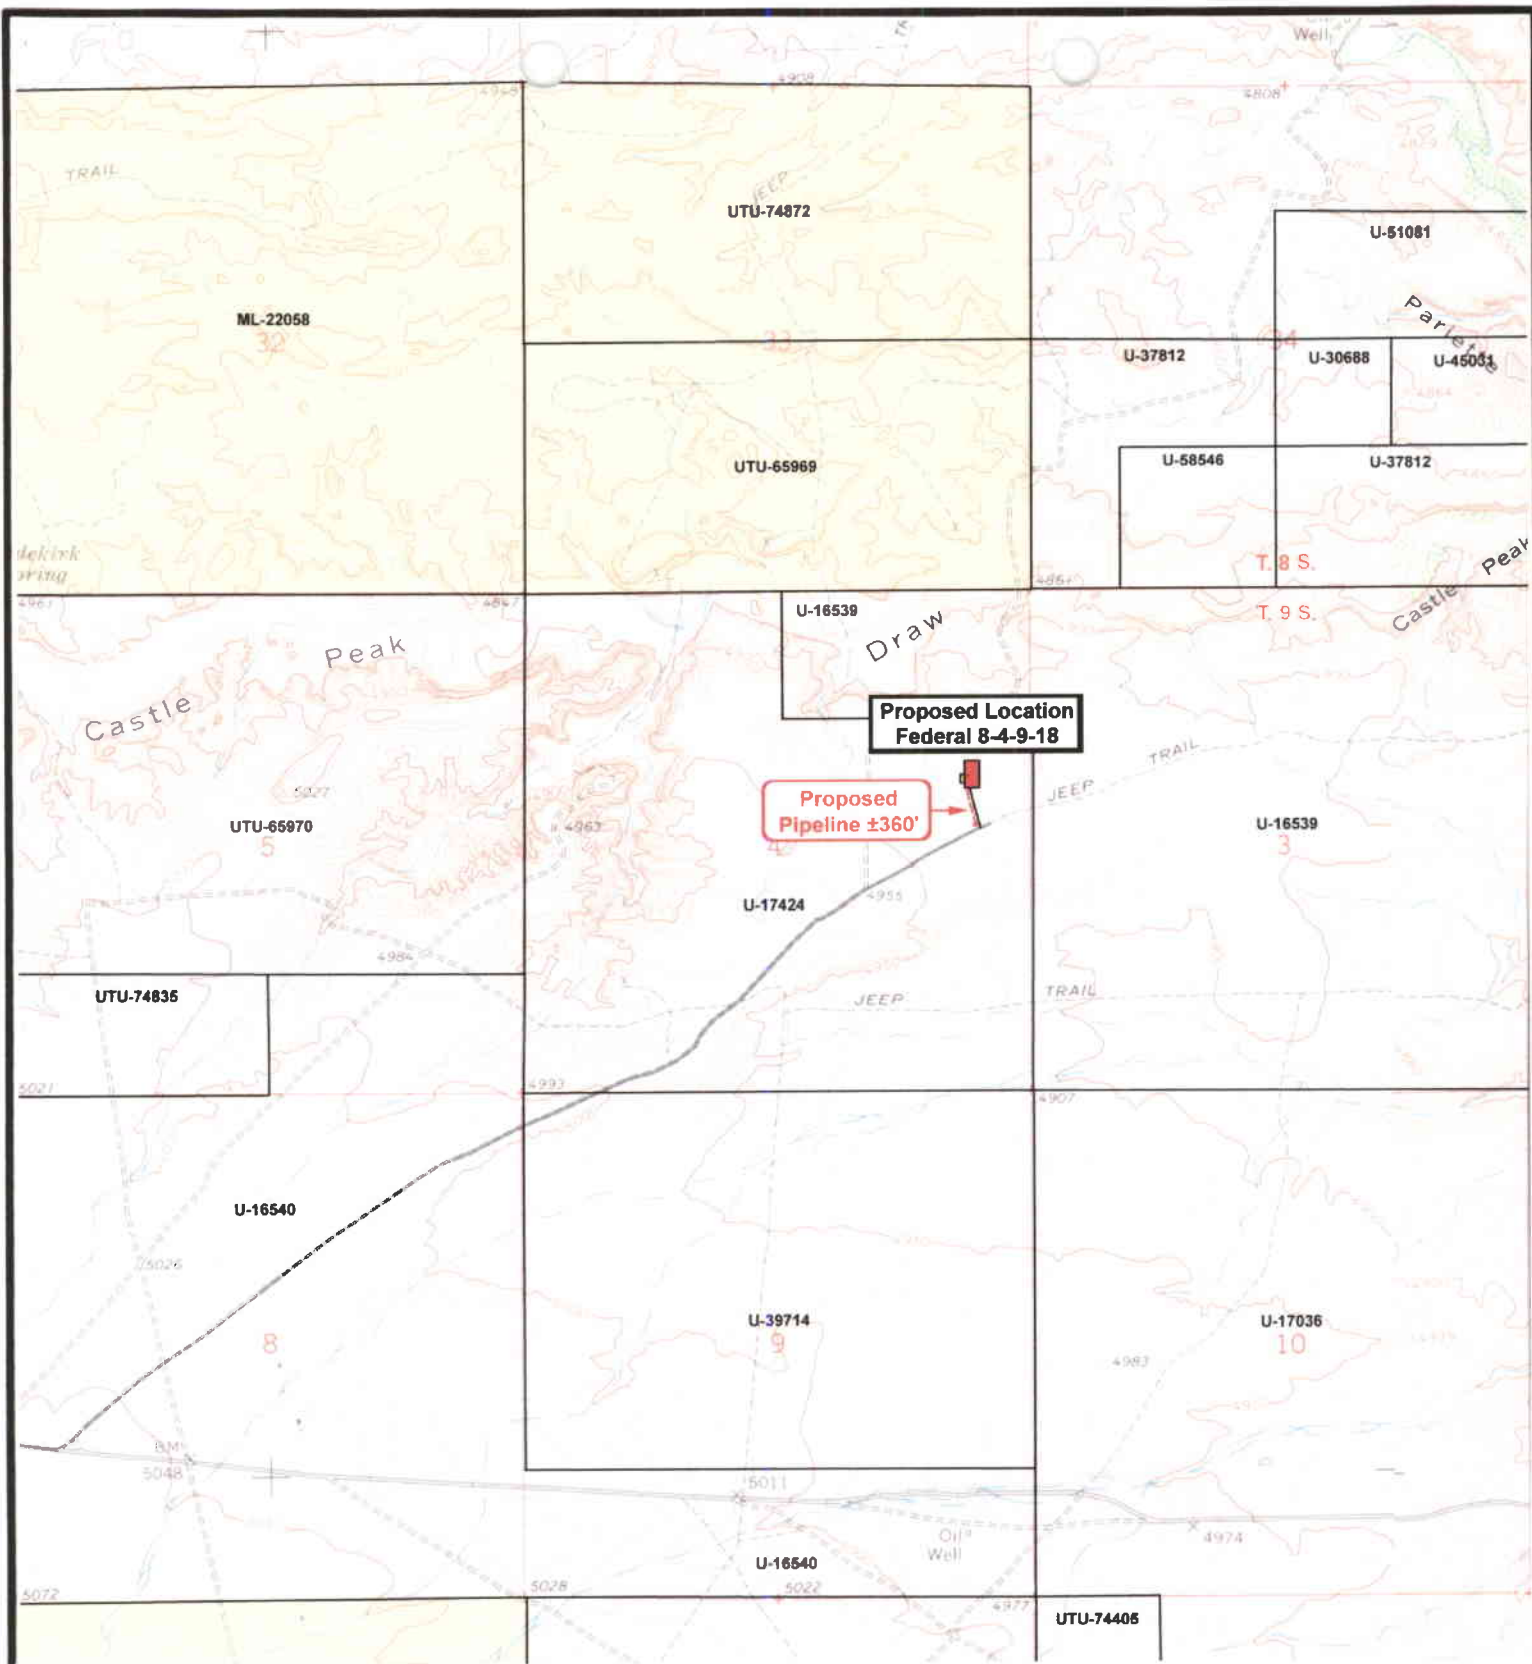

**Federal 8-4-9-18
SEC. 4, T9S, R18E, S.L.B.&M.**



**Tri-State
Land Surveying Inc.**
(435) 781-2501
180 North Vernal Ave. Vernal, Utah 84078


SCALE: 1" = 2,000'
DRAWN BY: bgm
DATE: 02-04-2004


Legend

- Roads
- Existing Gas Line
- Proposed Gas Line

TOPOGRAPHIC MAP

"C"

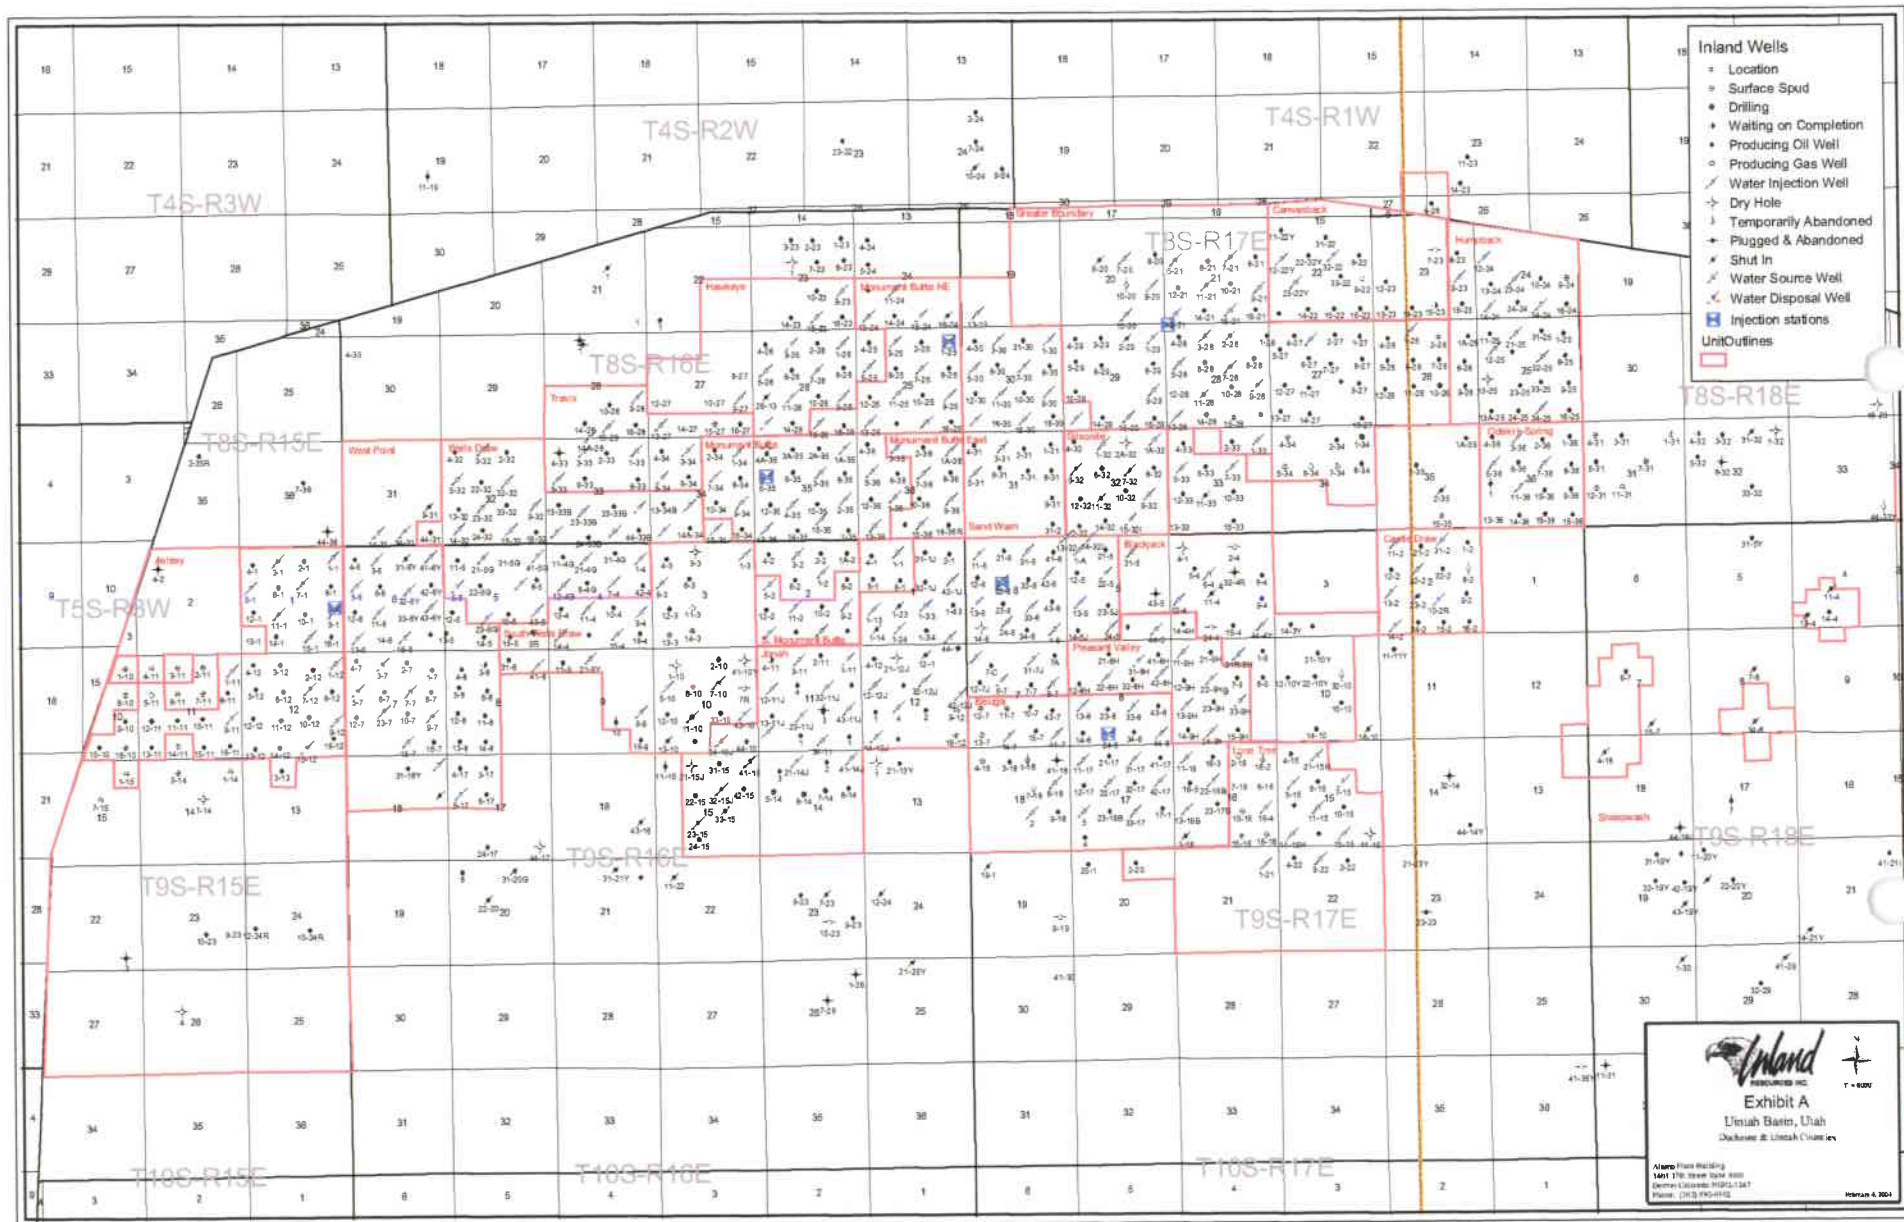

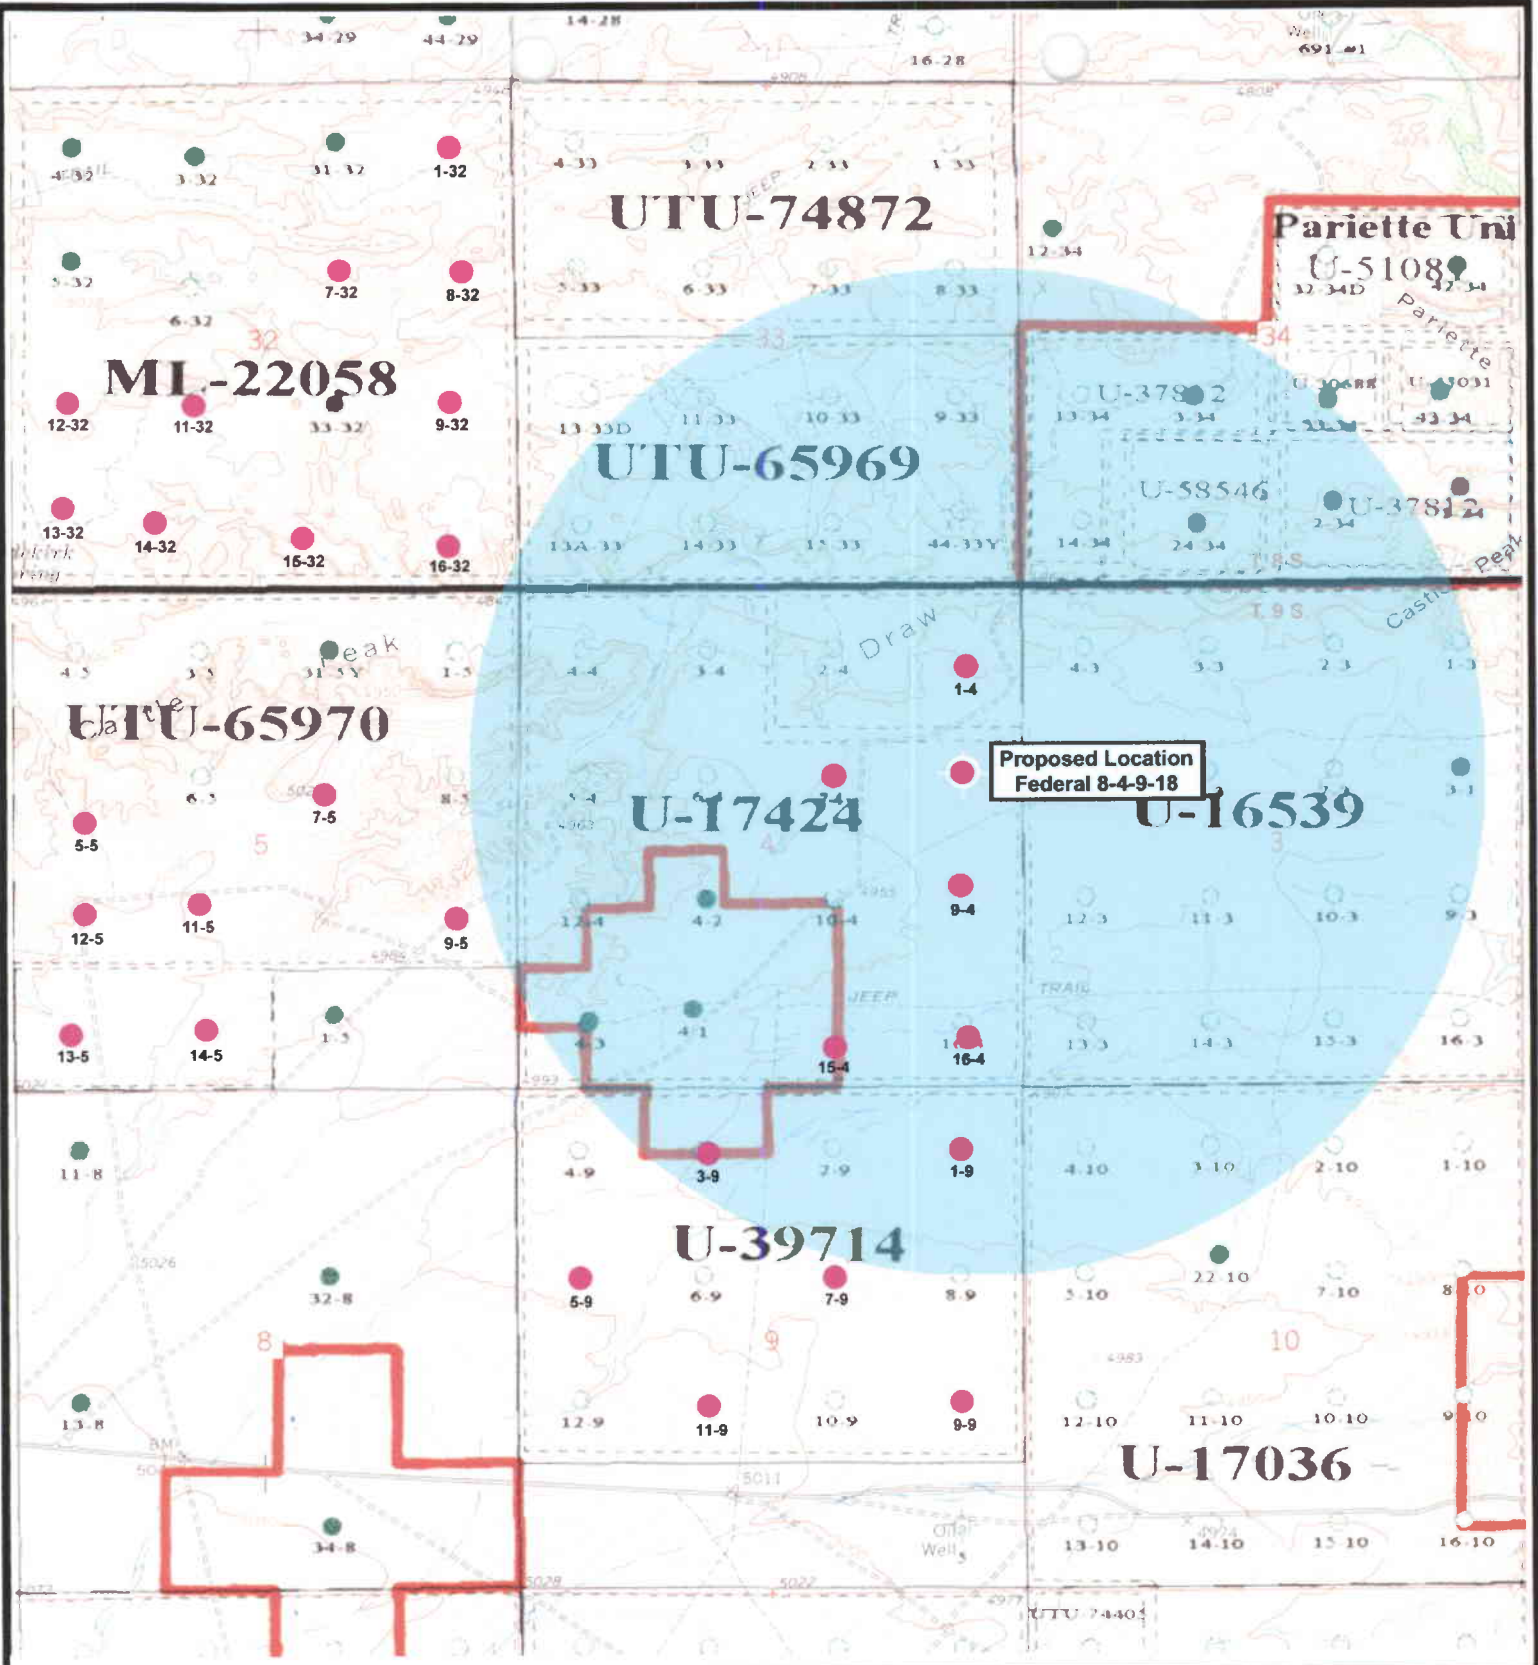

Federal 8-4-9-18
SEC. 4, T9S, R18E, S.L.B.&M.



Tri-State
Land Surveying Inc.
 (435) 781-2501
 180 North Vernal Ave. Vernal, Utah 84078

SCALE: 1" = 2,000'
 DRAWN BY: bgm
 DATE: 02-04-2004

Legend

- Well Locations
- One-Mile Radius

Exhibit "B"

2-M SYSTEM

Blowout Prevention Equipment Systems

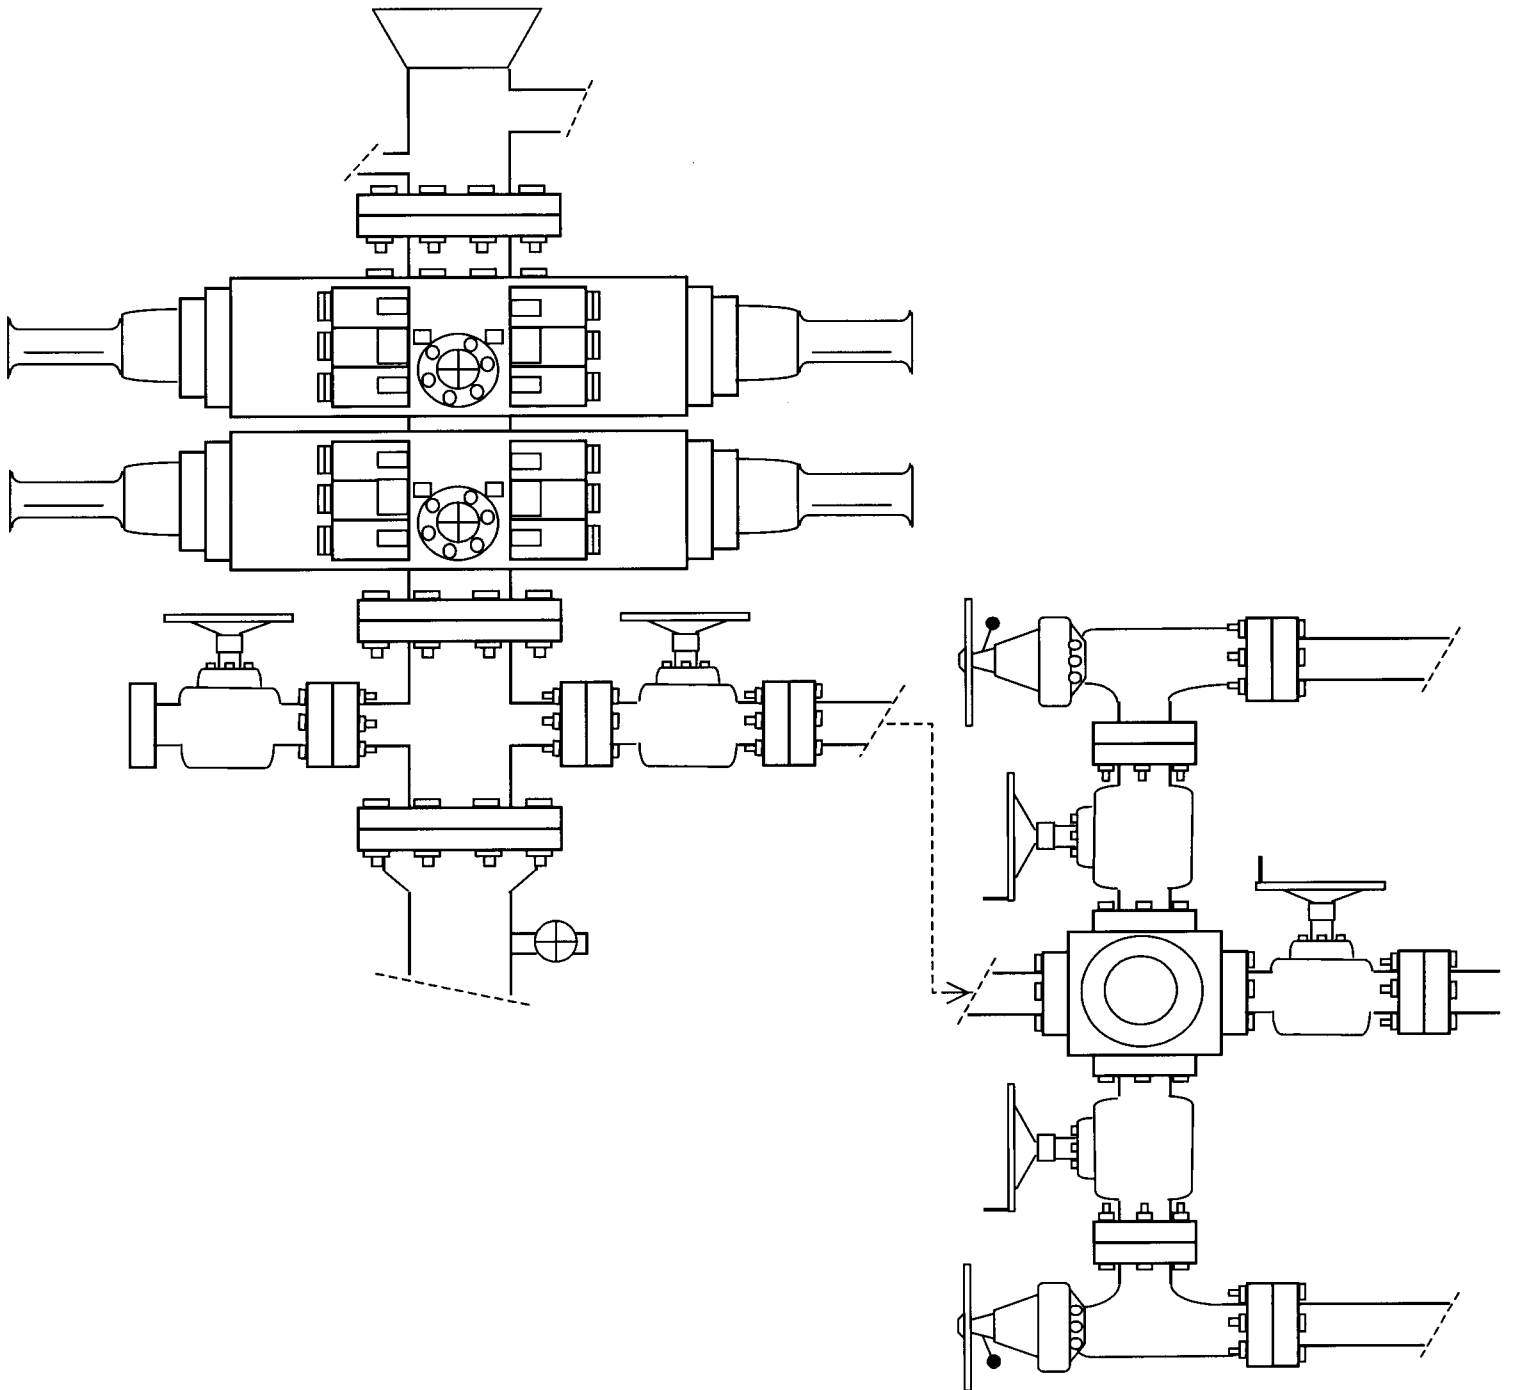


EXHIBIT C

Exhibit "D"

Page 1

CULTURAL RESOURCE INVENTORY OF
INLAND PRODUCTIONS PARCEL IN
T 8 S, R18 E, SEC. 33 AND
T 9 S, R 18 E, SEC. 3 & 4,
UINTAH COUNTIES, UTAH

BY:

Katie Simon
and
Keith R. Montgomery

Prepared For:

Bureau of Land Management
Vernal Field Office

Prepared Under Contract With:

Inland Production
Route 3, Box 3630
Myton, UT 84052

Prepared By:


Montgomery Archaeological Consultants
P.O. Box 147
Moab, Utah 84532

MOAC Report No. 03-154

February 3, 2004

United States Department of Interior (FLPMA)
Permit No. 03-UT-60122

State of Utah Antiquities Project (Survey)
Permit No. U-03-MQ-0799b

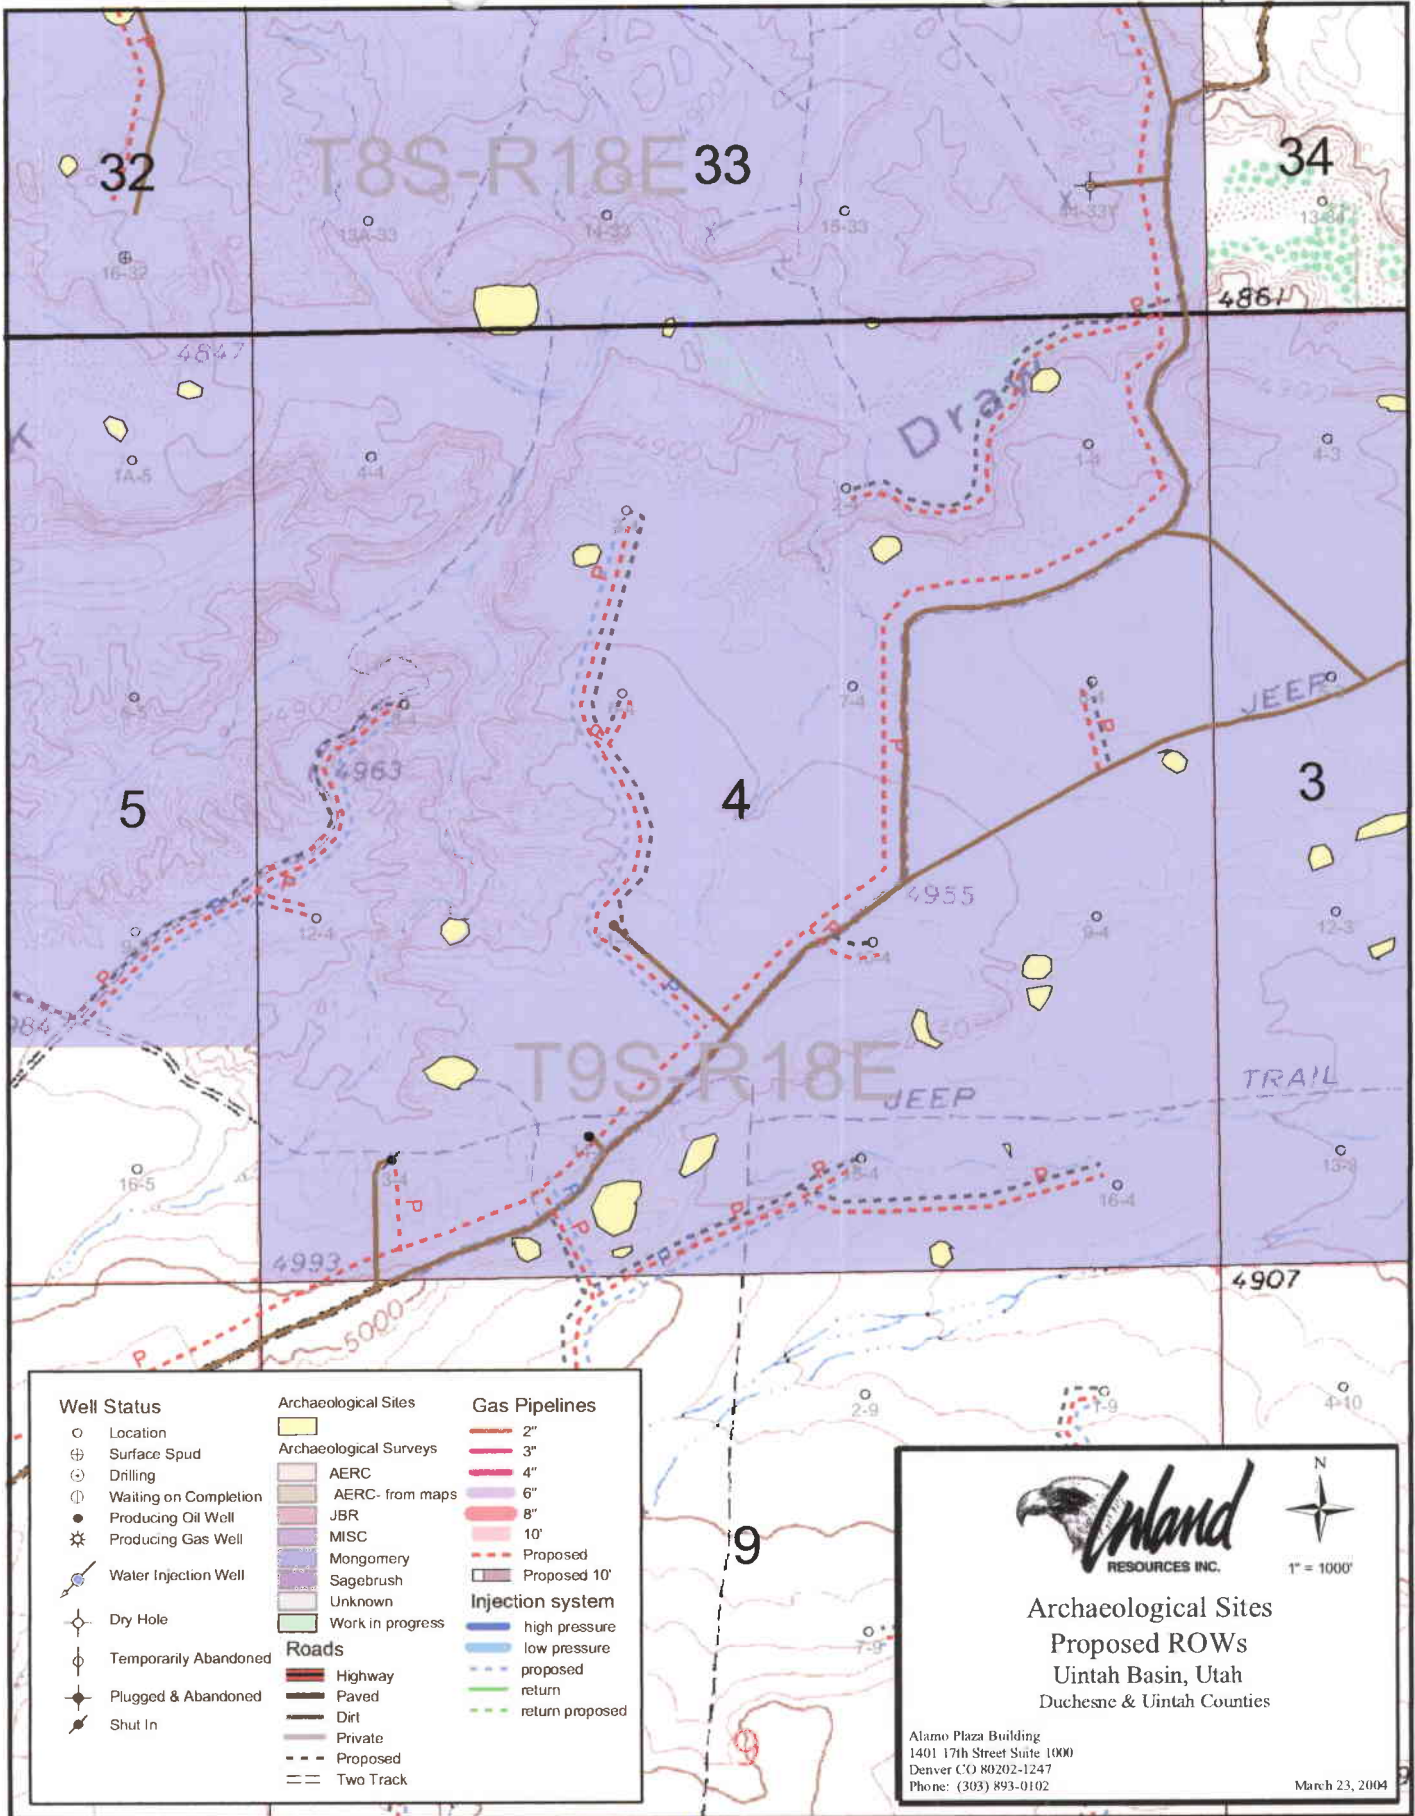

INLAND RESOURCES, INC.

**PALEONTOLOGICAL FIELD SURVEY OF PROPOSED
PRODUCTION DEVELOPMENT AREAS,
UINTAH COUNTY, UTAH**

(Sections 3, 4, & 10, T 9 S, R 18 E; Section 7, T 9 S, R 19 E)


REPORT OF SURVEY

Prepared for:

Inland Resources, Inc.

Prepared by:

Wade E. Miller
Consulting Paleontologist
November 15, 2003

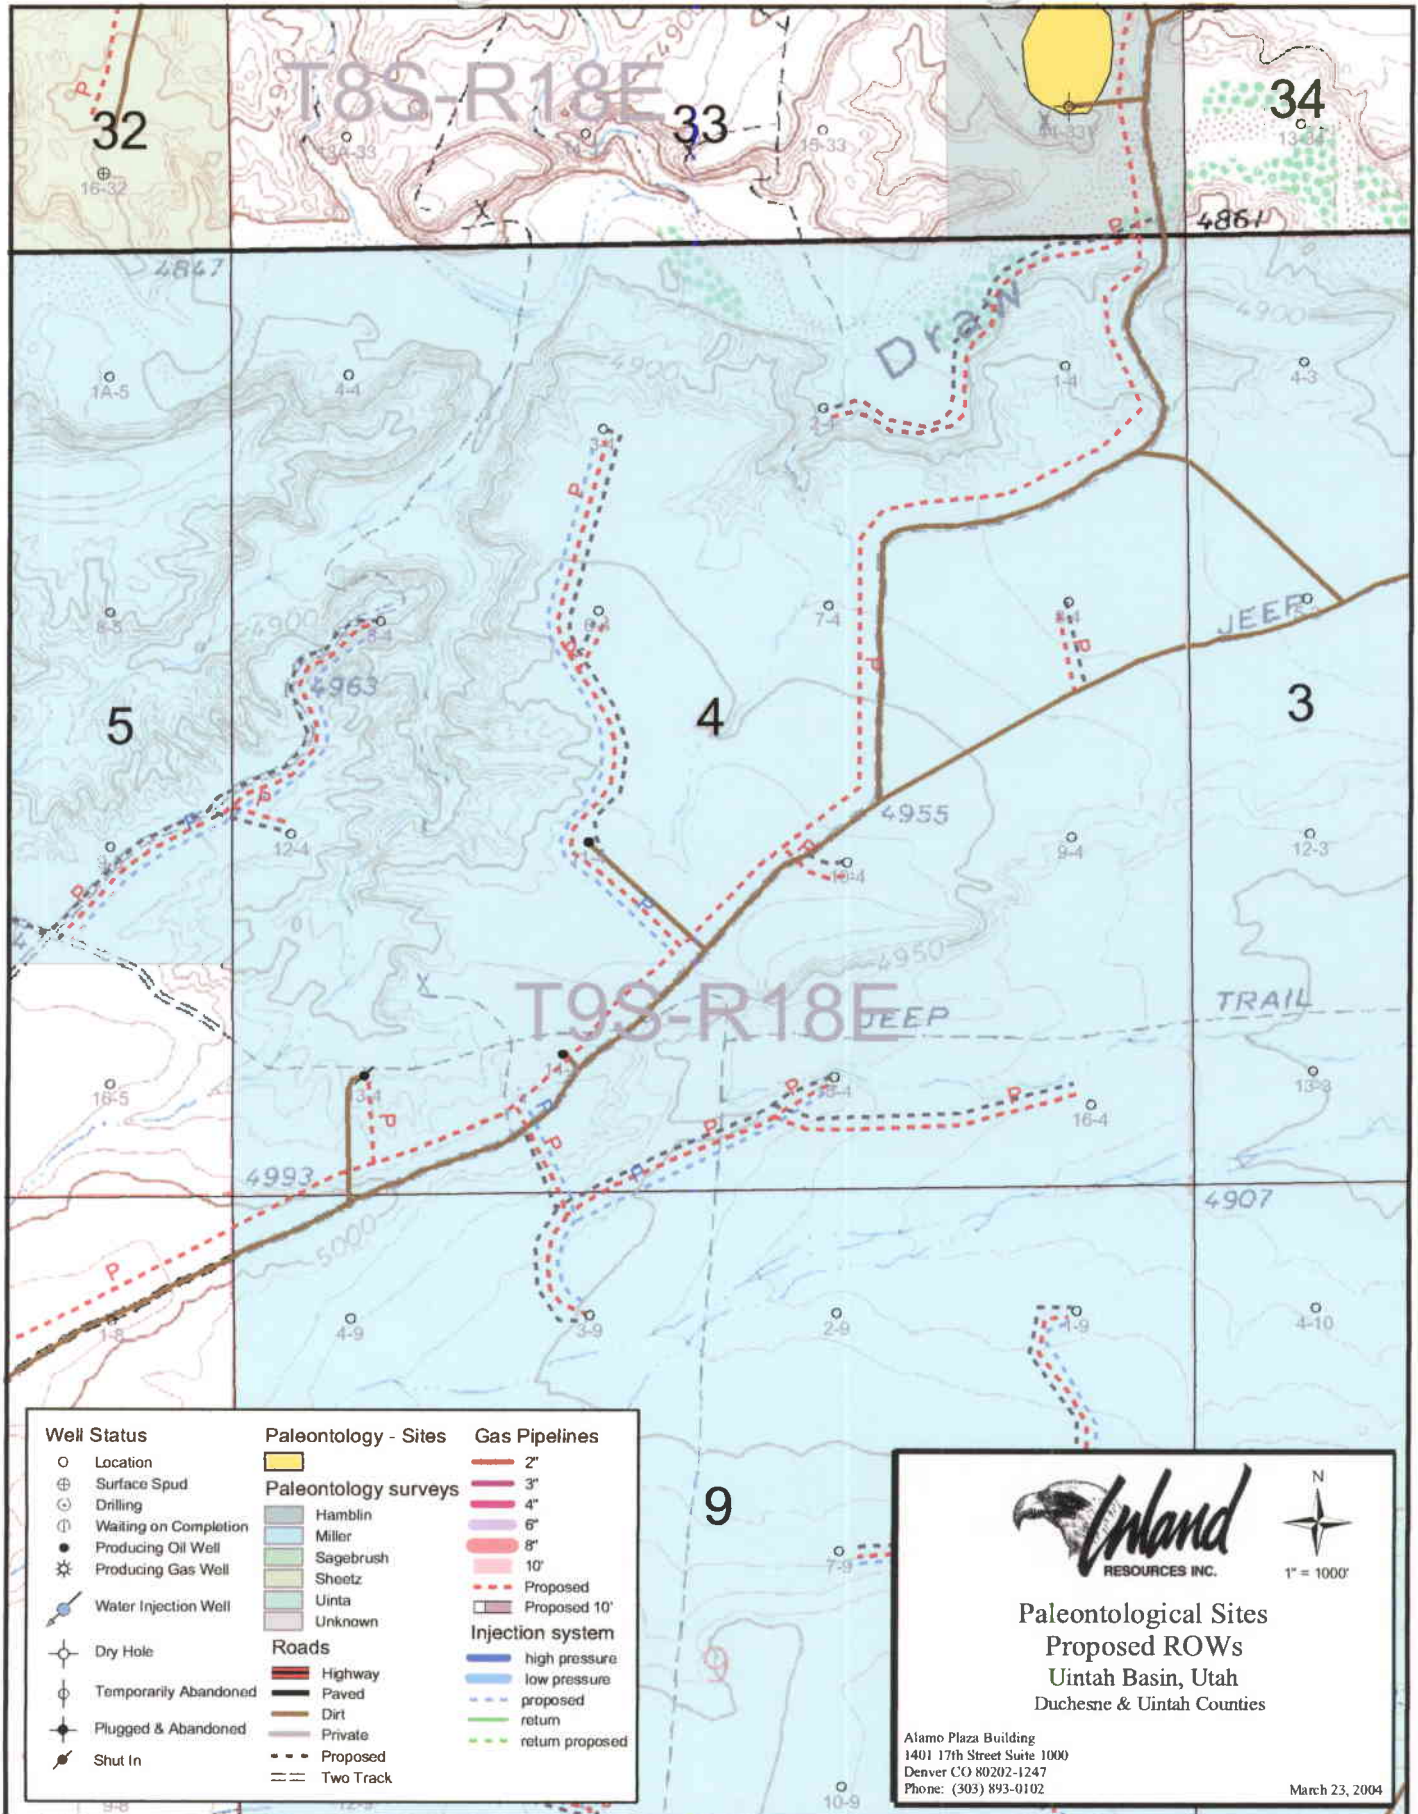

003

WORKSHEET
APPLICATION FOR PERMIT TO DRILL

APD RECEIVED: 03/26/2004

API NO. ASSIGNED: 43-047-35593

WELL NAME: FEDERAL 8-4-9-18

OPERATOR: INLAND PRODUCTION (N5160)

CONTACT: MANDIE CROZIER

PHONE NUMBER: 435-646-3721

PROPOSED LOCATION:

SENE 04 090S 180E

SURFACE: 1980 FNL 0660 FEL

BOTTOM: 1980 FNL 0660 FEL

UINTAH

8 MILE FLAT NORTH (590)

LEASE TYPE: 1 - Federal

LEASE NUMBER: U-17424

SURFACE OWNER: 1 - Federal

PROPOSED FORMATION: GRRV

COALBED METHANE WELL? NO

INSPECT LOCATN BY: / /

Tech Review	Initials	Date
Engineering		
Geology		
Surface		

LATITUDE: 40.06177

LONGITUDE: 109.89082

RECEIVED AND/OR REVIEWED:

☒ Plat
☒ Bond: Fed[1] Ind[] Sta[] Fee[]
(No. 4488944)
☒ Potash (Y/N)
☒ Oil Shale 190-5 (B) or 190-3 or 190-13
☒ Water Permit
(No. MUNICIPAL)
☒ RDCC Review (Y/N)
(Date:)
☒ Fee Surf Agreement (Y/N)

LOCATION AND SITING:

___ R649-2-3.

Unit _____

☒ R649-3-2. General
Siting: 460 From Qtr/Qtr & 920' Between Wells

___ R649-3-3. Exception

___ Drilling Unit

Board Cause No: _____

Eff Date: _____

Siting: _____

___ R649-3-11. Directional Drill

COMMENTS:

Sup, Separate File

STIPULATIONS:

*1- Federal Approval
2- Spacing Dir*



State of Utah

Department of
Natural Resources

Division of
Oil, Gas & Mining

ROBERT L. MORGAN
Executive Director

LOWELL P. BRAXTON
Division Director

March 31, 2004

Inland Production Company
Rt. #3, Box 3630
Myton, UT 84052


Re: Federal 8-4-9-18 Well, 1980' FNL, 660' FEL, SE NE, Sec. 4, T. 9 South,
R. 18 East, Uintah County, Utah

Gentlemen:

Pursuant to the provisions and requirements of Utah Code Ann. § 40-6-1 *et seq.*, Utah Administrative Code R649-3-1 *et seq.*, and the attached Conditions of Approval, approval to drill the referenced well is granted.

This approval shall expire one year from the above date unless substantial and continuous operation is underway, or a request for extension is made prior to the expiration date. The API identification number assigned to this well is 43-047-35593.

Sincerely,

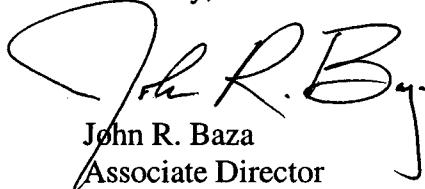
John R. Baza
Associate Director

pab
Enclosures

cc: Uintah County Assessor
Bureau of Land Management, Vernal District Office

Operator: Inland Production Company
Well Name & Number Federal 8-4-9-18
API Number: 43-047-35593
Lease: U-17424

Location: SE NE **Sec.** 4 **T.** 9 South **R.** 18 East

Conditions of Approval

1. General

Compliance with the requirements of Utah Admin. R. 649-1 *et seq.*, the Oil and Gas Conservation General Rules, and the applicable terms and provisions of the approved Application for permit to drill.

2. Notification Requirements

Notify the Division within 24 hours of spudding the well.

- Contact Carol Daniels at (801) 538-5284.

Notify the Division prior to commencing operations to plug and abandon the well.

- Contact Dan Jarvis at (801) 538-5338

3. Reporting Requirements

All required reports, forms and submittals will be promptly filed with the Division, including but not limited to the Entity Action Form (Form 6), Report of Water Encountered During Drilling (Form 7), Weekly Progress Reports for drilling and completion operations, and Sundry Notices and Reports on Wells requesting approval of change of plans or other operational actions.

4. State approval of this well does not supersede the required federal approval, which must be obtained prior to drilling.

5. This proposed well is located in an area for which drilling units (well spacing patterns) have not been established through an order of the Board of Oil, Gas and Mining (the "Board"). In order to avoid the possibility of waste or injury to correlative rights, the operator is requested, once the well has been drilled, completed, and has produced, to analyze geological and engineering data generated therefrom, as well as any similar data from surrounding areas if available. As soon as is practicable after completion of its analysis, and if the analysis suggests an area larger than the quarter-quarter section upon which the well is located is being drained, the operator is requested to seek an appropriate order from the Board establishing drilling and spacing units in conformance with such analysis by filing a Request for Agency Action with the Board.

005

MAR 25 2004

GLS VERNAL, UTAH

Form 3160-3
(September 2001)UNITED STATES
DEPARTMENT OF THE INTERIOR
BUREAU OF LAND MANAGEMENT

APPLICATION FOR PERMIT TO DRILL OR REENTER

FORM APPROVED
OMB No. 1004-0136
Expires January 31, 2004

1a. Type of Work: <input checked="" type="checkbox"/> DRILL <input type="checkbox"/> REENTER			5. Lease Serial No. U-17424
1b. Type of Well: <input checked="" type="checkbox"/> Oil Well <input type="checkbox"/> Gas Well <input type="checkbox"/> Other <input checked="" type="checkbox"/> Single Zone <input type="checkbox"/> Multiple Zone			6. If Indian, Allottee or Tribe Name N/A
2. Name of Operator Inland Production Company			7. If Unit or CA Agreement, Name and No. N/A
3a. Address Route #3 Box 3630, Myton UT 84052		3b. Phone No. (include area code) (435) 646-3721	8. Lease Name and Well No. Federal 8-4-9-18
4. Location of Well (Report location clearly and in accordance with any State requirements. *) At surface SE/NE 1980' FNL 660' FEL At proposed prod. zone			9. API Well No. 43-049-35593
10. Field and Pool, or Exploratory Eight Mile Flat			11. Sec., T., R., M., or Blk. and Survey or Area SE/NE Sec. 4, T9S R18E
14. Distance in miles and direction from nearest town or post office* Approximatley 20.9 miles southeast of Myton, Utah			12. County or Parish Uintah
13. State UT			
15. Distance from proposed* location to nearest property or lease line, ft. (Also to nearest drig. unit line, if any) Approx. 660' f/lse, NA f/unit		16. No. of Acres in lease 639.84	17. Spacing Unit dedicated to this well 40 Acres
18. Distance from proposed location* to nearest well, drilling, completed, applied for, on this lease, ft. Approx. 2680'		19. Proposed Depth 6500'	20. BLM/BIA Bond No. on file #4488944
21. Elevations (Show whether DF, KDB, RT, GL, etc.) 4925' GL		22. Approximate date work will start* 3rd Quarter 2004	23. Estimated duration Approximately seven (7) days from spud to rig release.

24. Attachments

The following, completed in accordance with the requirements of Onshore Oil and Gas Order No.1, shall be attached to this form:

- | | |
|---|--|
| 1. Well plat certified by a registered surveyor. | 4. Bond to cover the operations unless covered by an existing bond on file (see Item 20 above). |
| 2. A Drilling Plan. | 5. Operator certification. |
| 3. A Surface Use Plan (if the location is on National Forest System Lands, the SUPO shall be filed with the appropriate Forest Service Office). | 6. Such other site specific information and/or plans as may be required by the authorized officer. |

25. Signature <i>Mandie Crozier</i>	Name (Printed/Typed) Mandie Crozier	Date 3/24/04
Title Regulatory Specialist		
Approved by (Signature) <i>Thomas B. Cleavage</i>	Name (Printed/Typed)	Date 12/21/2004
Title	Office	

Application approval does not warrant or certify the the applicant holds legal or equitable title to those rights in the subject lease which would entitle the applicant to conduct operations thereon.

Conditions of approval, if any, are attached.

Title 18 U.S.C. Section 1001 and Title 43 U.S.C. Section 1212, make it a crime for any person knowingly and willfully to make to any department or agency of the United States any false, fictitious or fraudulent statements or representations as to any matter within its jurisdiction.

*(Instructions on reverse)

RECEIVED

JAN 10 2005

11006m

04-10-00074

CONDITIONS OF APPROVAL
APPLICATION FOR PERMIT TO DRILL

Company/Operator: Inland Production Company
Well Name & Number: Federal 8-4-9-18
API Number: 43-047-35593
Lease Number: UTU-17424
Location: SENE Sec. 4 T.9S R. 18E
Agreement: N/A

For more specific details on notification requirements, please check the Conditions of Approval for Notice to Drill and Surface Use Program.

CONDITIONS OF APPROVAL

Approval of this application does not warrant or certify that the applicant holds legal or equitable title to those rights in the subject lease which would entitle the applicant to conduct operations thereon.

Be aware fire restrictions may be in effect when location is being constructed and/or when well is being drilled. Contact the appropriate Surface Management Agency for information.

**Please submit to this office, in LAS format, an electronic copy of all logs run on this well
This submission will replace the requirement for submittal of paper logs to the BLM.**

In the event after-hours approvals are necessary, you must contact one of the following individuals:

Ed Forsman (435) 828-7874
Petroleum Engineer

Kirk Fleetwood (435) 828-7875
Petroleum Engineer

BLM FAX Machine (435) 781-4410

CONDITIONS OF APPROVAL
FOR THE SURFACE USE PROGRAM OF THE
APPLICATION FOR PERMIT TO DRILL

Company/Operator: Inland Production Company

API Number: 43-047-35593

Well Name & Number: Federal 8-4-9-18

Lease Number: U-17424

Location: SENW Sec. 4, T. 9 S. R. 18 E.

Surface Ownership: BLM

Date NOS Received: None

Date APD Received: 3-25-04

-No construction or drilling shall be allowed during the golden eagle nesting season (Feb. 1 to July 15), without first consulting the BLM biologist. If the nest is inactive, drilling will be allowed, if the nest is active no drilling will be allowed until the nest becomes inactive.

-To reduce noise levels in the area, a hospital muffler or multi-cylinder engine shall be installed on the pumping unit.

-No construction or drilling shall be allowed during the burrowing owl nesting season (April 1 to Aug. 15), without first consulting the BLM biologist. If no nesting owls are found, drilling will be allowed.

DIVISION OF OIL, GAS AND MINING**SPUDDING INFORMATION**Name of Company: INLAND PRODUCTION COMPANYWell Name: FEDERAL 8-4-9-18Api No: 43-047-35593 Lease Type: FEDERALSection 04 Township 09S Range 18E County UINTAHDrilling Contractor NDSI RIG # NS#1**SPUDDED:**Date 01/14/2005Time 10:00 AMHow DRY**Drilling will commence:** _____Reported by FLOYD MITCHELLTelephone # 1-435-823-3610Date 01/14/2005 Signed CHD

007

RECEIVED

JAN 26 2005

PAGE 02

STATE OF UTAH
DIVISION OF OIL, GAS AND MINING
ENTITY ACTION FORM - FORM 6

DIV. OF OIL, GAS & MINING

INLAND
OPERATOR: NEWFIELD PRODUCTION COMPANY
ADDRESS: RT. 3 BOX 3830
MYTON, UT 84052

OPERATOR ACCT. NO. N 5160
N2695

ACTION CODE	CURRENT ENTITY NO.	NEW ENTITY NO.	API NUMBER	WELL NAME	WELL LOCATION					SPUD DATE	EFFECTIVE DATE	
					QQ	SC	TP	RG	COUNTY			
B	99999	12308	43-013-32374	Sandwash Federal 11-19-8-17	NE/SW	19	8S	17E	Duchesne	January 13, 2005	1/31/05	K
WELL 1 COMMENTS: GRUV.												
A	99999	14528	43-047-35593	Federal 8-4-9-18	SE/NE	4	9S	18E	Utah	January 15, 2005	1/31/05	K
WELL 2 COMMENTS: GRUV.												
B	99999	14529	43-013-32373	Fencelino Federal 6-18-8-17	SE/NW	19	8S	17E	Duchesne	January 17, 2005	1/31/05	K
WELL 3 COMMENTS: GRUV.												
A	99999	14530	43-047-35475	Federal 9-4-9-18	NE/SE	4	9S	18E	Utah	January 19, 2005	1/31/05	K
WELL 4 COMMENTS: GRUV.												
A	99999	14531	43-013-32458	Ashley Federal 12-13-9-15	NW/SW	13	9S	15E	Duchesne	January 19, 2005	1/31/05	K
WELL 5 COMMENTS: GRUV.												

ACTION CODES (See instructions on back of form)

- A - Establish new entity for new well (single well only)
- B - Add new well to existing entity (group or well well)
- C - Re-assign well from one existing entity to another existing entity
- D - Re-assign well from one existing entity to a new entity
- E - Other (explain in comments section)

NOTE: Use COMMENT section to explain why each Action Code was selected.

(3/10)

Signature
Production Clerk

January 26, 2005
Date

INLAND

4356463031

01/26/2005 14:47

UNITED STATES
DEPARTMENT OF THE INTERIOR
BUREAU OF LAND MANAGEMENT

FORM APPROVED
OMB No. 1004-0135
Expires January 31, 2004

008

SUNDRY NOTICES AND REPORTS ON WELLS
Do not use this form for proposals to drill or to re-enter an
abandoned well. Use Form 3160-3 (APD) for such proposals.

SUBMIT IN TRIPLICATE - Other instructions on reverse side

1. Type of Well

☒ Oil Well ☐ Gas Well ☐ Other

2. Name of Operator

Newfield Production Company

3a. Address Route 3 Box 3630

Myton, UT 84052

3b. Phone No. (include area code)

435.646.3721

4. Location of Well (Footage, Sec., T., R., M., or Survey Description)

1980 FNL 660 FEL

SE/NE Section 4 T9S R18E

5. Lease Serial No.

UTU17424

6. If Indian, Allottee or Tribe Name.

7. If Unit or CA/Agreement, Name and/or No.

8. Well Name and No.

FEDERAL 8-4-9-18

9. API Well No.

4304735593

10. Field and Pool, or Exploratory Area
Monument Butte

11. County or Parish, State

Uintah, UT

12. CHECK APPROPRIATE BOX(ES) TO INDICATE NATURE OF NOTICE, OR OTHER DATA

TYPE OF SUBMISSION	TYPE OF ACTION			
<input type="checkbox"/> Notice of Intent	<input type="checkbox"/> Acidize	<input type="checkbox"/> Deepen	<input type="checkbox"/> Production(Start/Resume)	<input type="checkbox"/> Water Shut-Off
<input checked="" type="checkbox"/> Subsequent Report	<input type="checkbox"/> Alter Casing	<input type="checkbox"/> Fracture Treat	<input type="checkbox"/> Reclamation	<input type="checkbox"/> Well Integrity
<input type="checkbox"/> Final Abandonment Notice	<input type="checkbox"/> Casing Repair	<input type="checkbox"/> New Construction	<input type="checkbox"/> Recomplete	<input checked="" type="checkbox"/> Other _____
	<input type="checkbox"/> Change Plans	<input type="checkbox"/> Plug & Abandon	<input type="checkbox"/> Temporarily Abandon	Spud Notice _____
	<input type="checkbox"/> Convert to Injector	<input type="checkbox"/> Plug Back	<input type="checkbox"/> Water Disposal	

13. Describe Proposed or Completed Operation (clearly state all pertinent details, including estimated starting date of any proposed work and approximate duration thereof. If the proposal is to deepen directionally or recompleat horizontally, give subsurface locations and measured and true vertical depths of all pertinent markers and zones. Attach the Bond under which the work will be performed or provide the Bond No. on file with BLM/BIA. Required subsequent reports shall be filed within 30 days following completion of the involved operations. If the operation results in a multiple completion or recompleat in a new interval, a Form 3160-4 shall be filed once testing has been completed. Final Abandonment Notices shall be filed only after all requirements, including reclamation, have been completed, and the operator has determined that the site is ready for final inspection.)

On 01-16-05 MIRU NDSI NS # 1. Spud well @ 10:00 AM. Drill 310' of 12 1/4" hole with air mist. TIH W/ 7 Jt's 8 5/8" J-55 24 # csgn. Set @ 304.16' KB On 01/18/05 cement with 160 sks of class "G" w/ 3% CaCL2 + 1/4# sk Cello- Flake Mixed @ 15.8 ppg > 1.17 cf/ sk yeild. Returned 4 bbls cement to pit. WOC.

I hereby certify that the foregoing is true and correct

Name (Printed/ Typed)
Floyd Mitchell

Title

Drilling Supervisor

Signature

Date

1/19/2005

THIS SPACE FOR FEDERAL OR STATE OFFICE USE

Approved by

Title

Date

Conditions of approval, if any, are attached. Approval of this notice does not warrant or certify that the applicant holds legal or equitable title to those rights in the subject lease which would entitle the applicant to conduct operations thereon.

Office

Title 18 U.S.C. Section 1001 and Title 43 U.S.C. Section 1212, make it a crime for any person knowingly and willfully to make to any department or agency of the United States any false, fictitious and fraudulent statements or representations as to any matter within its jurisdiction

(Instructions on reverse)

JAN 26 2005

NEWFIELD PRODUCT V COMPANY - CASING & CEMENT PORT

8 5/8 CASING SET AT 304.16

LAST CASING 8 5/8" SET AT 304.16
 DATUM 12' KB
 DATUM TO CUT OFF CASING _____
 DATUM TO BRADENHEAD FLANGE _____
 TD DRILLER 310' LOGGER N/A
 HOLE SIZE 12 1/4

OPERATOR Newfield Production
 WELL Federal 8-4-9-18
 FIELD/PROSPECT Monument Butte
 CONTRACTOR & RIG # NDSI NS #1

LOG OF CASING STRING:

PIECES	OD	ITEM - MAKE - DESCRIPTION	WT / FT	GRD	THREAD	CONDT	LENGTH	
		38.72' SH jt						
		WHI - 92 csg head			8rd	A	0.95	
7	8 5/8"	Maverick ST&C csg	24#	J-55	8rd	A	292.31	
		GUIDE shoe			8rd	A	0.95	
CASING INVENTORY BAL.		FEET	JTS	TOTAL LENGTH OF STRING				294.16
TOTAL LENGTH OF STRING		294.16	7	LESS CUT OFF PIECE				2
LESS NON CSG. ITEMS		1.85		PLUS DATUM TO T/CUT OFF CSG				12
PLUS FULL JTS. LEFT OUT		0		CASING SET DEPTH				304.16

CEMENT USED		CEMENT COMPANY- B. J.	
STAGE	# SX	CEMENT TYPE & ADDITIVES	
1	160	Class "G" w/ 2% CaCL2 + 1/4#/sk Cello-Flake mixed @ 15.8 ppg 1.17 cf/sk yield	
CENTRALIZER & SCRATCHER PLACEMENT		SHOW MAKE & SPACING	
Centralizers - Middle first, top second & third for 3			

COMPANY REPRESENTATIVE Floyd Mitchell DATE 1/18/2005

UNITED STATES
DEPARTMENT OF THE INTERIOR
BUREAU OF LAND MANAGEMENT

FORM APPROVED
OMB No. 1004-0135
Expires January 31, 2004

SUNDRY NOTICES AND REPORTS ON WELLS
Do not use this form for proposals to drill or to re-enter an
abandoned well. Use Form 3160-3 (APD) for such proposals.

5. Lease Serial No.
UTU17424

6. If Indian, Allottee or Tribe Name.

7. If Unit or CA/Agreement, Name and/or No.

8. Well Name and No.
FEDERAL 8-4-9-18

9. API Well No.
4304735593

10. Field and Pool, or Exploratory Area
Monument Butte

11. County or Parish, State
Uintah, UT

1. Type of Well
☒ Oil Well ☐ Gas Well ☐ Other

2. Name of Operator
Newfield Production Company

3a. Address Route 3 Box 3630
Myton, UT 84052

3b. Phone No. (include area code)
435.646.3721

4. Location of Well (Footage, Sec., T., R., M., or Survey Description)
1980 FNL 660 FEL
SE/NE Section 4 T9S R18E

12. CHECK APPROPRIATE BOX(ES) TO INDICATE NATURE OF NOTICE, OR OTHER DATA

TYPE OF SUBMISSION	TYPE OF ACTION			
<input type="checkbox"/> Notice of Intent	<input type="checkbox"/> Acidize	<input type="checkbox"/> Deepen	<input type="checkbox"/> Production(Start/Resume)	<input type="checkbox"/> Water Shut-Off
<input checked="" type="checkbox"/> Subsequent Report	<input type="checkbox"/> Alter Casing	<input type="checkbox"/> Fracture Treat	<input type="checkbox"/> Reclamation	<input type="checkbox"/> Well Integrity
<input type="checkbox"/> Final Abandonment Notice	<input type="checkbox"/> Casing Repair	<input type="checkbox"/> New Construction	<input type="checkbox"/> Recomplete	<input checked="" type="checkbox"/> Other
	<input type="checkbox"/> Change Plans	<input type="checkbox"/> Plug & Abandon	<input type="checkbox"/> Temporarily Abandon	Weekly Status Report
	<input type="checkbox"/> Convert to Injector	<input type="checkbox"/> Plug Back	<input type="checkbox"/> Water Disposal	

13. Describe Proposed or Completed Operation (clearly state all pertinent details, including estimated starting date of any proposed work and approximate duration thereof. If the proposal is to deepen directionally or recomple horizontally, give subsurface locations and measured and true vertical depths of all pertinent markers and zones. Attach the Bond under which the work will be performed or provide the Bond No. on file with BLM/BIA. Required subsequent reports shall be filed within 30 days following completion of the involved operations. If the operation results in a multiple completion or recomple in a new interval, a Form 3160-4 shall be filed once testing has been completed. Final Abandonment Notices shall be filed only after all requirements, including reclamation, have been completed, and the operator has determined that the site is ready for final inspection.)

On 1/19/2005 MIRU Patterson Rig # 155. Set all equipment. Pressure test Kelly, TIW, Choke manifold, & Bop's to 2,000 psi. Test 8.625 csgn to 1,500 psi. Vernal BLM field, & Roosevelt DOGM office was notified of test. PU BHA and tag cement @ 240'. Drill out cement & shoe. Drill a 7.875 hole with fresh water to a depth of 6,050'. Lay down drill string & BHA. Open hole log w/ Dig/SP/GR log's TD to surface. PU & TIH with Guide shoe, shoe jt, float collar, 142 jt's of 5.5 J-55, 15.5# csgn. Set @ 6041.15' / KB. Cement with 350sks cement mixed @ 11.0 ppg & 3.43 yld. The 450 sks cement mixed @ 14.4 ppg & 1.24 yld. With no cement returned to pit. Nipple down Bop's. Drop slips @ 82,000 #'s tension. Release rig 5:00 pm on 01-24-05.

RECEIVED
JAN 26 2005

I hereby certify that the foregoing is true and correct

Name (Printed/ Typed)
Floyd Mitchell

Signature *Floyd Mitchell*

Title
Drilling Supervisor

Date
1/25/2005

Approved by _____ Title _____ Date _____

Conditions of approval, if any, are attached. Approval of this notice does not warrant or certify that the applicant holds legal or equitable title to those rights in the subject lease which would entitle the applicant to conduct operations thereon.

Office _____

Title 18 U.S.C. Section 1001 and Title 43 U.S.C. Section 1212, make it a crime for any person knowingly and willfully to make to any department or agency of the United States any false, fictitious and fraudulent statements or representations as to any matter within its jurisdiction

(Instructions on reverse)

UNITED STATES
DEPARTMENT OF THE INTERIOR
BUREAU OF LAND MANAGEMENT

FORM APPROVED
OMB No. 1004-0135
Expires January 31, 2004

010

SUNDRY NOTICES AND REPORTS ON WELLS
Do not use this form for proposals to drill or to re-enter an abandoned well. Use Form 3160-3 (APD) for such proposals.

SUBMIT IN TRIPLICATE - Other instructions on reverse side

1. Type of Well

☒ Oil Well ☐ Gas Well ☐ Other

2. Name of Operator

Newfield Production Company

3a. Address

Route 3 Box 3630
Myton, UT 84052

3b. Phone No. (include area code)

435.646.3721

4. Location of Well (Footage, Sec., T., R., M., or Survey Description)

1980 FNL 660 FEL

SE/NE Section 4 T9S R18E

5. Lease Serial No.

UTU17424

6. If Indian, Allottee or Tribe Name.

7. If Unit or CA/Agreement, Name and/or No.

8. Well Name and No.

FEDERAL 8-4-9-18

9. API Well No.

4304735593

10. Field and Pool, or Exploratory Area
Monument Butte

11. County or Parish, State

Uintah, UT

12. CHECK APPROPRIATE BOX(ES) TO INDICATE NATURE OF NOTICE, OR OTHER DATA

TYPE OF SUBMISSION	TYPE OF ACTION			
<input type="checkbox"/> Notice of Intent	<input type="checkbox"/> Acidize	<input type="checkbox"/> Deepen	<input type="checkbox"/> Production (Start/Resume)	<input type="checkbox"/> Water Shut-Off
<input checked="" type="checkbox"/> Subsequent Report	<input type="checkbox"/> Alter Casing	<input type="checkbox"/> Fracture Treat	<input type="checkbox"/> Reclamation	<input type="checkbox"/> Well Integrity
<input type="checkbox"/> Final Abandonment Notice	<input type="checkbox"/> Casing Repair	<input type="checkbox"/> New Construction	<input type="checkbox"/> Recomplete	<input checked="" type="checkbox"/> Other _____
	<input type="checkbox"/> Change Plans	<input type="checkbox"/> Plug & Abandon	<input type="checkbox"/> Temporarily Abandon	Weekly Status Report _____
	<input type="checkbox"/> Convert to Injector	<input type="checkbox"/> Plug Back	<input type="checkbox"/> Water Disposal	

13. Describe Proposed or Completed Operation (clearly state all pertinent details, including estimated starting date of any proposed work and approximate duration thereof. If the proposal is to deepen directionally or recompleat horizontally, give subsurface locations and measured and true vertical depths of all pertinent markers and zones. Attach the Bond under which the work will be performed or provide the Bond No. on file with BLM/BIA. Required subsequent reports shall be filed within 30 days following completion of the involved operations. If the operation results in a multiple completion or recompleat in a new interval, a Form 3160-4 shall be filed once testing has been completed. Final Abandonment Notices shall be filed only after all requirements, including reclamation, have been completed, and the operator has determined that the site is ready for final inspection.)

Status report for time period 02/10/05-02/19/05

Subject well had completion procedures initiated in the Green River formation on 02/10/05 without the use of a service rig over the well. A cement bond log was run and a total of five Green River intervals were perforated and hydraulically fracture treated w/ 20/40 mesh sand. Perf intervals were #1 (5820-5827'), (5794-5798') (5778-5782') (5762-5768') (All 4 JSPF); #2 (5626-5634'), (5576-5594') (All 4 JSPF); #3 (5317-5324') (5258-5262') (All 4 JSPF); #4 (5095-5110') (4 JSPF); #5 (4742-4754') Composite flow-through frac plugs were used between stages. Fracs were flowed back through chokes. A service rig was moved on well on 2/16/05. Bridge plugs were drilled out. Well was cleaned out to PBTD @ 5996'. Zones were swab tested for sand cleanup. A BHA & production tbg string were run in and anchored in well. End of tubing string @ 5888'. A new 1 1/2" bore rod pump was run in well on sucker rods. Well was placed on production via rod pump on 02/19/05.

RECEIVED

FEB 24 2005

DIV. OF OIL, GAS & MINING

I hereby certify that the foregoing is true and correct

Name (Printed/ Typed)
Tara Kinney

Signature

Tara Kinney

Title

Production Clerk

Date

2/21/2005

THIS SPACE FOR FEDERAL OR STATE OFFICIAL USE

Approved by

Conditions of approval, if any, are attached. Approval of this notice does not warrant or certify that the applicant holds legal or equitable title to those rights in the subject lease which would entitle the applicant to conduct operations thereon.

Title

Date

Office

Title 18 U.S.C. Section 1001 and Title 43 U.S.C. Section 1212, make it a crime for any person knowingly and willfully to make to any department or agency of the United States any false, fictitious and fraudulent statements or representations as to any matter within its jurisdiction

(Instructions on reverse)



Office of the Secretary of State


The undersigned, as Secretary of State of Texas, does hereby certify that the attached is a true and correct copy of each document on file in this office as described below:

Newfield Production Company
Filing Number: 41530400

Articles of Amendment

September 02, 2004

In testimony whereof, I have hereunto signed my name officially and caused to be impressed hereon the Seal of State at my office in Austin, Texas on September 10, 2004.

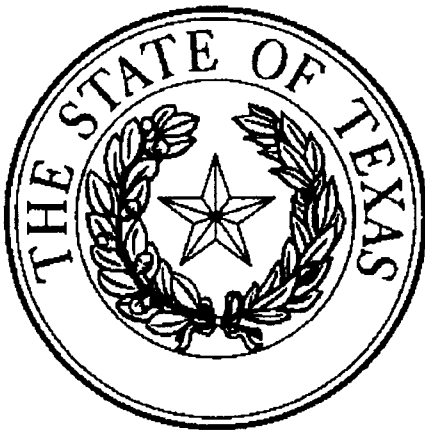

A handwritten signature in black ink, appearing to read "G. Connor".

Secretary of State

ARTICLES OF AMENDMENT
TO THE
ARTICLES OF INCORPORATION
OF
INLAND PRODUCTION COMPANY

FILED
In the Office of the
Secretary of State of Texas
SEP 02 2004
Corporations Section

Pursuant to the provisions of Article 4.04 of the Texas Business Corporation Act (the "TBCA"), the undersigned corporation adopts the following articles of amendment to the articles of incorporation:

ARTICLE 1 – Name

The name of the corporation is Inland Production Company.

ARTICLE 2 – Amended Name

The following amendment to the Articles of Incorporation was approved by the Board of Directors and adopted by the shareholders of the corporation on August 27, 2004.

The amendment alters or changes Article One of the Articles of Incorporation to change the name of the corporation so that, as amended, Article One shall read in its entirety as follows:

"ARTICLE ONE – The name of the corporation is Newfield Production Company."

ARTICLE 3 – Effective Date of Filing

This document will become effective upon filing.

The holder of all of the shares outstanding and entitled to vote on said amendment has signed a consent in writing pursuant to Article 9.10 of the TBCA, adopting said amendment, and any written notice required has been given.

IN WITNESS WHEREOF, the undersigned corporation has executed these Articles of Amendment as of the 1st day of September, 2004.

INLAND RESOURCES INC.

By: Susan G. Riggs
Susan G. Riggs, Treasurer



United States Department of the Interior

BUREAU OF LAND MANAGEMENT

Utah State Office
P.O. Box 45155
Salt Lake City, UT 84145-0155
<http://www.blm.gov>



IN REPLY REFER TO:
3106
(UT-924)

September 16, 2004

Memorandum

To: Vernal Field Office

From: Acting Chief, Branch of Fluid Minerals

Subject: Merger Approval

Attached is an approved copy of the name change recognized by the Utah State Office. We have updated our records to reflect the merger from Inland Production Company into Newfield Production Company on September 2, 2004.

Michael Coulthard
Acting Chief, Branch of
Fluid Minerals

Enclosure

1. State of Texas Certificate of Registration

cc: MMS, Reference Data Branch, James Sykes, PO Box 25165, Denver CO 80225
State of Utah, DOGM, Attn: Earlene Russell, PO Box 145801, SLC UT 84114
Teresa Thompson
Joe Incardine
Connie Seare

UTSL-	15855	61052	73088	76561	
071572A	16535	62848	73089	76787	
065914	16539	63073B	73520A	76808	
	16544	63073D	74108	76813	
	17036	63073E	74805	76954	63073X
	17424	63073O	74806	76956	63098A
	18048	64917	74807	77233	68528A
UTU-	18399	64379	74808	77234	72086A
	19267	64380	74389	77235	72613A
02458	26026A	64381	74390	77337	73520X
03563	30096	64805	74391	77338	74477X
03563A	30103	64806	74392	77339	75023X
04493	31260	64917	74393	77357	76189X
05843	33992	65207	74398	77359	76331X
07978	34173	65210	74399	77365	76788X
09803	34346	65635	74400	77369	77098X
017439B	36442	65967	74404	77370	77107X
017985	36846	65969	74405	77546	77236X
017991	38411	65970	74406	77553	77376X
017992	38428	66184	74411	77554	78560X
018073	38429	66185	74805	78022	79485X
019222	38431	66191	74806	79013	79641X
020252	39713	67168	74826	79014	80207X
020252A	39714	67170	74827	79015	81307X
020254	40026	67208	74835	79016	
020255	40652	67549	74868	79017	
020309D	40894	67586	74869	79831	
022684A	41377	67845	74870	79832	
027345	44210	68105	74872	79833	
034217A	44426	68548	74970	79831	
035521	44430	68618	75036	79834	
035521A	45431	69060	75037	80450	
038797	47171	69061	75038	80915	
058149	49092	69744	75039	81000	
063597A	49430	70821	75075		
075174	49950	72103	75078		
096547	50376	72104	75089		
096550	50385	72105	75090		
	50376	72106	75234		
	50750	72107	75238		
10760	51081	72108	76239		
11385	52013	73086	76240		
13905	52018	73087	76241		
15392	58546	73807	76560		

OPERATOR CHANGE WORKSHEET

ROUTING

1. GLH

2. CDW

3. FILE

011

Change of Operator (Well Sold)

Designation of Agent/Operator

X Operator Name Change**Merger**

The operator of the well(s) listed below has changed, effective:

9/1/2004

FROM: (Old Operator):

N5160-Inland Production Company

Route 3 Box 3630

Myton, UT 84052

Phone: 1-(435) 646-3721

TO: (New Operator):

N2695-Newfield Production Company

Route 3 Box 3630

Myton, UT 84052

Phone: 1-(435) 646-3721

CA No.**Unit:****WELL(S)**

NAME	SEC	TWN	RNG	API NO	ENTITY NO	LEASE TYPE	WELL TYPE	WELL STATUS	
FEDERAL 2-4-9-18	04	090S	180E	4304735589	14485	Federal	OW	DRL	K
FEDERAL 3-4-9-18	04	090S	180E	4304735590		Federal	OW	APD	K
FEDERAL 5-4-9-18	04	090S	180E	4304735591		Federal	OW	APD	K
FEDERAL 6-4-9-18	04	090S	180E	4304735592		Federal	OW	APD	K
FEDERAL 8-4-9-18	04	090S	180E	4304735593	14528	Federal	OW	DRL	K
FEDERAL 10-4-9-18	04	090S	180E	4304735594	14535	Federal	OW	DRL	K
FEDERAL 12-4-9-18	04	090S	180E	4304735595		Federal	OW	NEW	K
FEDERAL 16-4-9-18	04	090S	180E	4304735596		Federal	OW	APD	K
FEDERAL 5-17-9-18	17	090S	180E	4304735561		Federal	OW	APD	K
FEDERAL 7-17-9-18	17	090S	180E	4304735562		Federal	OW	APD	K
FEDERAL 9-17-9-18	17	090S	180E	4304735563		Federal	OW	APD	K
FEDERAL 13-17-9-18	17	090S	180E	4304735564		Federal	OW	APD	K
FEDERAL 15-17-9-18	17	090S	180E	4304735565		Federal	OW	APD	K
FEDERAL 1-18-9-18	18	090S	180E	4304735580		Federal	OW	APD	K
FEDERAL 3-18-9-18	18	090S	180E	4304735581		Federal	OW	APD	K
FEDERAL 5-18-9-18	18	090S	180E	4304735582		Federal	OW	APD	K
FEDERAL 9-18-9-18	18	090S	180E	4304735583		Federal	OW	APD	K
FEDERAL 11-18-9-18	18	090S	180E	4304735584		Federal	OW	APD	K
FEDERAL 13-18-9-18	18	090S	180E	4304735585		Federal	OW	APD	K
FEDERAL 15-18-9-18	18	090S	180E	4304735587		Federal	OW	APD	K

OPERATOR CHANGES DOCUMENTATION

Enter date after each listed item is completed

1. (R649-8-10) Sundry or legal documentation was received from the **FORMER** operator on: 9/15/20042. (R649-8-10) Sundry or legal documentation was received from the **NEW** operator on: 9/15/20043. The new company was checked on the **Department of Commerce, Division of Corporations Database** on: 2/23/20054. Is the new operator registered in the State of Utah: YES Business Number: 755627-01435. If **NO**, the operator was contacted on:

6a. (R649-9-2)Waste Management Plan has been received on: IN PLACE
6b. Inspections of LA PA state/fee well sites complete on: waived

7. **Federal and Indian Lease Wells:** The BLM and or the BIA has approved the merger, name change, or operator change for all wells listed on Federal or Indian leases on: BLM BIA

8. **Federal and Indian Units:**
The BLM or BIA has approved the successor of unit operator for wells listed on: n/a

9. **Federal and Indian Communization Agreements ("CA"):**
The BLM or BIA has approved the operator for all wells listed within a CA on: na/

10. **Underground Injection Control ("UIC")** The Division has approved UIC Form 5, **Transfer of Authority to Inject**, for the enhanced/secondary recovery unit/project for the water disposal well(s) listed on: 2/23/2005

DATA ENTRY:

- Changes entered in the **Oil and Gas Database** on: 2/28/2005
- Changes have been entered on the **Monthly Operator Change Spread Sheet** on: 2/28/2005
- Bond information entered in RBDMS on: 2/28/2005
- Fee/State wells attached to bond in RBDMS on: 2/28/2005
- Injection Projects to new operator in RBDMS on: 2/28/2005
- Receipt of Acceptance of Drilling Procedures for APD/New on: waived

FEDERAL WELL(S) BOND VERIFICATION:

- Federal well(s) covered by Bond Number: UT 0056

INDIAN WELL(S) BOND VERIFICATION:

- Indian well(s) covered by Bond Number: 61BSBDH2912

FEE & STATE WELL(S) BOND VERIFICATION:

- (R649-3-1) The **NEW** operator of any fee well(s) listed covered by Bond Number 61BSBDH2919
- The **FORMER** operator has requested a release of liability from their bond on: n/a*
The Division sent response by letter on: n/a

LEASE INTEREST OWNER NOTIFICATION:

- (R649-2-10) The **FORMER** operator of the fee wells has been contacted and informed by a letter from the Division of their responsibility to notify all interest owners of this change on: n/a

COMMENTS:

*Bond rider changed operator name from Inland Production Company to Newfield Production Company - received 2/23/05

012

UNITED STATES
DEPARTMENT OF THE INTERIOR
BUREAU OF LAND MANAGEMENT

WELL COMPLETION OR RECOMPLETION REPORT AND LOG*

1a. TYPE OF WORK

OIL WELL ☒ GAS WELL ☐ DRY ☐ Other _____

1b. TYPE OF WELL

NEW WELL ☒ WORK OVER ☐ DEEPEN ☐ PLUG BACK ☐ DIFF RESVR. ☐ Other _____

2. NAME OF OPERATOR

Newfield Exploration Company

3. ADDRESS AND TELEPHONE NO.

1401 17th St. Suite 1000 Denver, CO 80202

4. LOCATION OF WELL (Report locations clearly and in accordance with any State requirements.)*

At Surface 4831' F&L & 2066' FWL (NESW) Sec. 10, Twp 9S, Rng 17E
At top prod. Interval reported below 1980' N 0660' E

At total depth

14. API NO. 43-047-35593 DATE ISSUED 3/31/04

12. COUNTY OR PARISH Uintah 13. STATE UT

15. DATE SPUDDED 1/10/05 16. DATE T.D. REACHED 1/18/05 17. DATE COMPL. (Ready to prod.) 2/19/05 18. ELEVATIONS (DF, RKB, RT, GR, ETC.)* 4925' GL 4937' KB 19. ELEV. CASINGHEAD

20. TOTAL DEPTH, MD & TVD 6050' 21. PLUG BACK T.D., MD & TVD 5996' 22. IF MULTIPLE COMPL., HOW MANY* 23. INTERVALS DRILLED BY -----> 24. PRODUCING INTERVAL(S), OF THIS COMPLETION--TOP, BOTTOM, NAME (MD AND TVD)* Green River 4742'-5827'

26. TYPE ELECTRIC AND OTHER LOGS RUN

Dual Induction Guard, SP, Compensated Density, Compensated Neutron, GR, Caliper, Cement Bond Log

23. CASING RECORD (Report all strings set in well)						AMOUNT PULLED
CASING SIZE/GRADE	WEIGHT, LB./FT.	DEPTH SET (MD)	HOLE SIZE	TOP OF CEMENT, CEMENTING RECORD		
8-5/8" - J-55	24#	294'	12-1/4"	To surface with 160 sx Class "G" cmt		
5-1/2" - J-55	15.5#	6043'	7-7/8"	350 sx Premlite II and 450 sx 50/50 Poz		

29. LINER RECORD				30. TUBING RECORD			
SIZE	TOP (MD)	BOTTOM (MD)	SACKS CEMENT*	SCREEN (MD)	SIZE	DEPTH SET (MD)	PACKER SET (MD)
					2-7/8"	EOT @ 5888'	TA @ 5725'

31. PERFORATION RECORD (Interval, size and number)				32. ACID, SHOT, FRACTURE, CEMENT SQUEEZE, ETC.	
INTERVAL	SIZE	SPF/NUMBER	DEPTH INTERVAL (MD)	AMOUNT AND KIND OF MATERIAL USED	
(CP4) 5762'-5768', 5778'-5782'	.41"	4/84	5762'-5827'	Frac w/ 35,177# 20/40 sand in 378 bbls fluid	
5794'-5798', 5820'-5827'	.41"				
(CP1&2) 5576'-5594', 5626'-5634'	.41"	4/104	5576'-5634'	Frac w/ 85,621# 20/40 sand in 645 bbls fluid	
(A3&LODC) 5258'-5262', 5317'-5324'	.41"	4/44	5258'-5324'	Frac w/ 15,050# 20/40 sand in 239 bbls fluid	
(B2) 5095'-5110'	.41"	4/60	5095'-5110'	Frac w/ 60,263# 20/40 sand in 483 bbls fluid	
(DS3) 4742'-4754'	.41"	4/48	4742'-4754'	Frac w/ 35,065# 20/40 sand in 341 bbls fluid	

33.* PRODUCTION							
DATE FIRST PRODUCTION	PRODUCTION METHOD (Flowing, gas lift, pumping--size and type of pump)				DIV. OF OIL, GAS & WATER STATUS (Producing or shut-in)		
2/19/05	2-1/2" x 1-1/2" x 14.5' RHAC SM Plunger Pump				PRODUCING		
DATE OF TEST	HOURS TESTED	CHOKE SIZE	PROD'N. FOR TEST PERIOD	OIL--BBL.	GAS--MCF.	WATER--BBL.	GAS-OIL RATIO
10 day ave			→	29	37	44	1276
FLOW. TUBING PRESS.	CASING PRESSURE	CALCULATED 24-HOUR RATE	OIL--BBL.	GAS--MCF.	WATER--BBL.	OIL GRAVITY-API (CORR.)	
		→					

34. DISPOSITION OF GAS (Sold, used for fuel, vented, etc.) Sold & Used for Fuel TEST WITNESSED BY

35. LIST OF ATTACHMENTS

36. I hereby certify that the foregoing and attached information is complete and correct as determined from all available records
SIGNED Krista Russell TITLE Production Clerk DATE 3/23/2005

Krista Russell

*(See Instructions and Spaces for Additional Data on Reverse Side)

37. SUMMARY OF POROUS ZONES: (Show all important zones of porosity and contents thereof; cored intervals, and drill-stem, tests, including depth interval tested, cushion used, time tool open, flowing and shut-in pressures, and recoveries);

FORMATION	TOP	BOTTOM	DESCRIPTION, CONTENTS, ETC.	NAME	TOP	
					MEAS. DEPTH	TRUE VERT. DEPTH
			Well Name Federal 8-4-9-18	Garden Gulch Mkr	3794'	
				Garden Gulch 1	3992'	
				Garden Gulch 2	4105'	
				Point 3 Mkr	4368'	
				X Mkr	4581'	
				Y-Mkr	4628'	
				Douglas Creek Mkr	4766'	
				BiCarbonate Mkr	5017'	
				B Limestone Mkr	5155'	
				Castle Peak	5548'	
				Basal Carbonate	5965'	
Total Depth (LOGGERS)	6042'					

UNITED STATES
DEPARTMENT OF THE INTERIOR
BUREAU OF LAND MANAGEMENT

FORM APPROVED
OMB No. 1004-0135
Expires January 31, 2004

SUNDRY NOTICES AND REPORTS ON WELLS
Do not use this form for proposals to drill or to re-enter an
abandoned well. Use Form 3160-3 (APD) for such proposals.

SUBMIT IN TRIPLICATE - Other Instructions on reverse side

1. Type of Well

☒ Oil Well ☐ Gas Well ☐ Other

2. Name of Operator

Newfield Production Company

3a. Address Route 3 Box 3630
Myton, UT 84052

3b. Phone No. (include area code)
435.646.3721

4. Location of Well (Footage, Sec., T., R., M., or Survey Description)

1980 FNL 660 FEL

SE/NE Section 4 T9S R18E

5. Lease Serial No.

UTU17424

6. If Indian, Allottee or Tribe Name.

7. If Unit or CA/Agreement, Name and/or No.

8. Well Name and No.

FEDERAL 8-4-9-18

9. API Well No.

4304735593

10. Field and Pool, or Exploratory Area
Monument Butte

11. County or Parish, State

Uintah, UT

12. CHECK APPROPRIATE BOX(ES) TO INDICATE NATURE OF NOTICE, OR OTHER DATA

TYPE OF SUBMISSION	TYPE OF ACTION			
<input checked="" type="checkbox"/> Notice of Intent	<input type="checkbox"/> Acidize	<input type="checkbox"/> Deepen	<input type="checkbox"/> Production(Start/Resume)	<input type="checkbox"/> Water Shut-Off
<input type="checkbox"/> Subsequent Report	<input type="checkbox"/> Alter Casing	<input type="checkbox"/> Fracture Treat	<input type="checkbox"/> Reclamation	<input type="checkbox"/> Well Integrity
<input type="checkbox"/> Final Abandonment Notice	<input type="checkbox"/> Casing Repair	<input type="checkbox"/> New Construction	<input type="checkbox"/> Recomplete	<input checked="" type="checkbox"/> Other _____
	<input type="checkbox"/> Change Plans	<input type="checkbox"/> Plug & Abandon	<input type="checkbox"/> Temporarily Abandon	Variance _____
	<input type="checkbox"/> Convert to Injector	<input type="checkbox"/> Plug Back	<input type="checkbox"/> Water Disposal	_____

13. Describe Proposed or Completed Operation (clearly state all pertinent details, including estimated starting date of any proposed work and approximate duration thereof. If the proposal is to deepen directionally or recompleat horizontally, give subsurface locations and measured and true vertical depths of all pertinent markers and zones. Attach the Bond under which the work will be performed or provide the Bond No. on file with BLM/BIA. Required subsequent reports shall be filed within 30 days following completion of the involved operations. If the operation results in a multiple completion or recompleat in a new interval, a Form 3160-4 shall be filed once testing has been completed. Final Abandonment Notices shall be filed only after all requirements, including reclamation, have been completed, and the operator has determined that the site is ready for final inspection.)

Newfield Production Company is requesting a variance from Onshore Order 43 CFR Part 3160 Section 4 requiring production tanks to be equipped with Enardo or equivalent vent line valves. Inland operates wells that produce from the Green River formation, which are relatively low gas producers (20 mcfpd). The majority of the wells are equipped with a three phase separator to maximize gas separation and sales.

Newfield is requesting a variance for safety reasons. Crude oil production tanks equipped with back pressure devices will emit a surge of gas when the thief hatches are open. While gauging tanks, lease operators will be subject to breathing toxic gases as well as risk a fire hazard, under optimum conditions

RECEIVED
4-14-05
CHD

RECEIVED
APR 08 2005

I hereby certify that the foregoing is true and correct

Name (Printed/ Typed)
Mandie Crozier

Signature: *Mandie Crozier*

Title

Regulatory Specialist

Date

04/07/2005

DIV. OF OIL, GAS & MINING

THIS SPACE FOR FEDERAL OR STATE OFFICE USE

Approved by

Conditions of approval, if any, are attached. Approval of this notice does not warrant or certify that the applicant holds legal or equitable title to those rights in the subject lease which would entitle the applicant to conduct operations thereon.

Title 18 U.S.C. Section 1001 and Title 43 U.S.C. Section 1212, make it a crime for any person knowingly and willfully to make to any department or agency of the United States any false, fictitious and fraudulent statements or representations as to any matter within its jurisdiction.

(Instructions on reverse)

Title

Office

Accepted by the
Utah Division of
Oil, Gas and Mining

Date

Date: 4/14/05

By: *[Signature]*

Federal Approval Of This
Action Is Necessary

Entity Form 6
"C" Change from one existing entity to another existing entity

API	Well	Sec	Twsp	Rng	Entity	Entity Eff Date
4304735697	FEDERAL 15-13-9-17	13	090S	170E	14828 to 14844	9/20/2005
4304735698	FEDERAL 13-13-9-17	13	090S	170E	14813 to 14844	9/20/2005
4304735699	FEDERAL 11-13-9-17	13	090S	170E	14837 to 14844	9/20/2005
4304735702	FEDERAL 5-13-9-17	13	090S	170E	14836 to 14844	9/20/2005
4304736012	FEDERAL 14-13-9-17	13	090S	170E	14790 to 14844	9/20/2005
4304732438	FEDERAL 44-14Y	14	090S	170E	11506 to 14844	9/20/2005
4304735708	FEDERAL 9-14-9-17	14	090S	170E	14808 to 14844	9/20/2005
4304735709	FEDERAL 11-14-9-17	14	090S	170E	14734 to 14844	9/20/2005
4304735710	FEDERAL 15-14-9-17	14	090S	170E	14735 to 14844	9/20/2005
4304736068	FEDERAL 14-14-9-17	14	090S	170E	14770 to 14844	9/20/2005
4304736069	FEDERAL 10-14-9-17	14	090S	170E	14787 to 14844	9/20/2005
4304736071	FEDERAL 6-14-9-17	14	090S	170E	14809 to 14844	9/20/2005
4304731181	FEDERAL 14-4-9-18	04	090S	180E	14601 to 14844	9/20/2005
4304732653	FEDERAL 13-4-9-18	04	090S	180E	14602 to 14844	9/20/2005
4304732654	FEDERAL 11-4-9-18	04	090S	180E	14603 to 14844	9/20/2005
4304735473	FEDERAL 1-4-9-18	04	090S	180E	14533 to 14844	9/20/2005
4304735474	FEDERAL 7-4-9-18	04	090S	180E	14499 to 14844	9/20/2005
4304735475	FEDERAL 9-4-9-18	04	090S	180E	14530 to 14844	9/20/2005
4304735589	FEDERAL 2-4-9-18	04	090S	180E	14485 to 14844	9/20/2005
4304735590	FEDERAL 3-4-9-18	04	090S	180E	14697 to 14844	9/20/2005
4304735591	FEDERAL 5-4-9-18	04	090S	180E	14680 to 14844	9/20/2005
4304735592	FEDERAL 6-4-9-18	04	090S	180E	14696 to 14844	9/20/2005
4304735593	FEDERAL 8-4-9-18	04	090S	180E	14528 to 14844	9/20/2005
4304735594	FEDERAL 10-4-9-18	04	090S	180E	14535 to 14844	9/20/2005
4304735595	FEDERAL 12-4-9-18	04	090S	180E	14670 to 14844	9/20/2005
4304732503	21BALCRON FED 31-5Y	05	090S	180E	11680 to 14844	9/20/2005
4304735290	FEDERAL 5-5-9-18	05	090S	180E	14669 to 14844	9/20/2005
4304735292	FEDERAL 9-5-9-18	05	090S	180E	14554 to 14844	9/20/2005
4304735293	FEDERAL 11-5-9-18	05	090S	180E	14769 to 14844	9/20/2005
4304735294	FEDERAL 13-5-9-18	05	090S	180E	14658 to 14844	9/20/2005
4304735505	FEDERAL 14-5-9-18	05	090S	180E	14687 to 14844	9/20/2005
4304735506	FEDERAL 12-5-9-18	05	090S	180E	14651 to 14844	9/20/2005
4304735891	FEDERAL 10-5-9-18	05	090S	180E	14698 to 14844	9/20/2005
4304734933	FEDERAL 6-6-9-18	06	090S	180E	14152 to 14844	9/20/2005
4304734934	FEDERAL 7-6-9-18	06	090S	180E	14126 to 14844	9/20/2005
4304734936	FEDERAL 13-6-9-18	06	090S	180E	14049 to 14844	9/20/2005



United States Department of the Interior

BUREAU OF LAND MANAGEMENT

Utah State Office
P.O. Box 45155
Salt Lake City, UT 84145-0155



IN REPLY REFER TO
3180
UT-922

June 30, 2005

Newfield Production Company
Attn: Kelly L. Donohoue
1401 Seventeenth Street, Suite 1000
Denver, Colorado 80202

Gentlemen:

The Sundance (Green River) Unit Agreement, Uintah County, Utah, was approved June 30, 2005. This agreement has been designated No. UTU82472X, and is effective July 1, 2005. The unit area embraces 11,143.86 acres, more or less.

Pursuant to regulations issued and effective June 17, 1988, all operations within the Sundance (Green River) Unit will be covered by your nationwide (Utah) oil and gas bond No. 0056.

The following leases embrace lands included within the unit area:

UTU0075174	UTU39713	UTU65970*	UTU79013*
UTU16539*	UTU39714	UTU74404	UTU79014*
UTU16540	UTU44429	UTU74835	UTU80915
UTU17424*	UTU64806*	UTU74872*	UTU82205
UTU18043	UTU65969	UTU75234	

* Indicates lease to be considered for segregation by the Bureau of Land Management pursuant to Section 18 (g) of the unit agreement and Public Law 86-705.

All lands and interests by State of Utah, Cause No. 228-08 are fully committed.

Approval of this agreement does not warrant or certify that the operator thereof and other holders of operating rights hold legal or equitable title to those rights in the subject leases which are committed hereto.

RECEIVED

JUL 0 / 2005

DIV. OF OIL, GAS & MINING

*Docket No
2005-009*

We are of the opinion that the agreement is necessary and advisable in the public interest and for the purpose of more properly conserving natural resources. Certification-Determination, signed by the School and Institutional Trust Land Administration for the State of Utah, is attached to the enclosed agreement. We request that you furnish the State of Utah and all other interested principals with appropriate evidence of this approval.

Sincerely,

/s/ Terry Catlin

Terry Catlin
Acting Chief, Branch of Fluid Minerals

Enclosure

bcc: Mary Higgins w/enclosure
MMS - Data Management Division (Attn: James Sykes)
Trust Lands Administration
Division of Oil, Gas and Mining
Field Manager - Vernal w/enclosure
File - Sundance (Green River) Unit w/enclosure
Agr. Sec. Chron
Fluid Chron
Central Files

UT922:TAThompson:tt:06/30/2005